
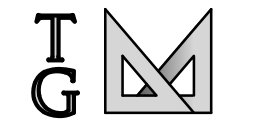



T.G. MILLER, P.C.
 ENGINEERS AND SURVEYORS
 605 WEST STATE STREET, SUITE A
 ITHACA, NEW YORK 14850
 WWW.TGMILLERPC.COM
 607-272-6477

SCHWEITZER & SALERNO NEW RESIDENCE
515 CAYUGA HEIGHTS ROAD
 VILLAGE OF CAYUGA HEIGHTS, TOMPKINS COUNTY, NEW YORK

SHEET TITLE	
UTILITY AND DRAINAGE PLAN	
DATE: 02/16/2026	JOB No. E25-19
SCALE: AS SHOWN	SHEET
DRAWN BY: JWP	C102
CHECKED: DMH	

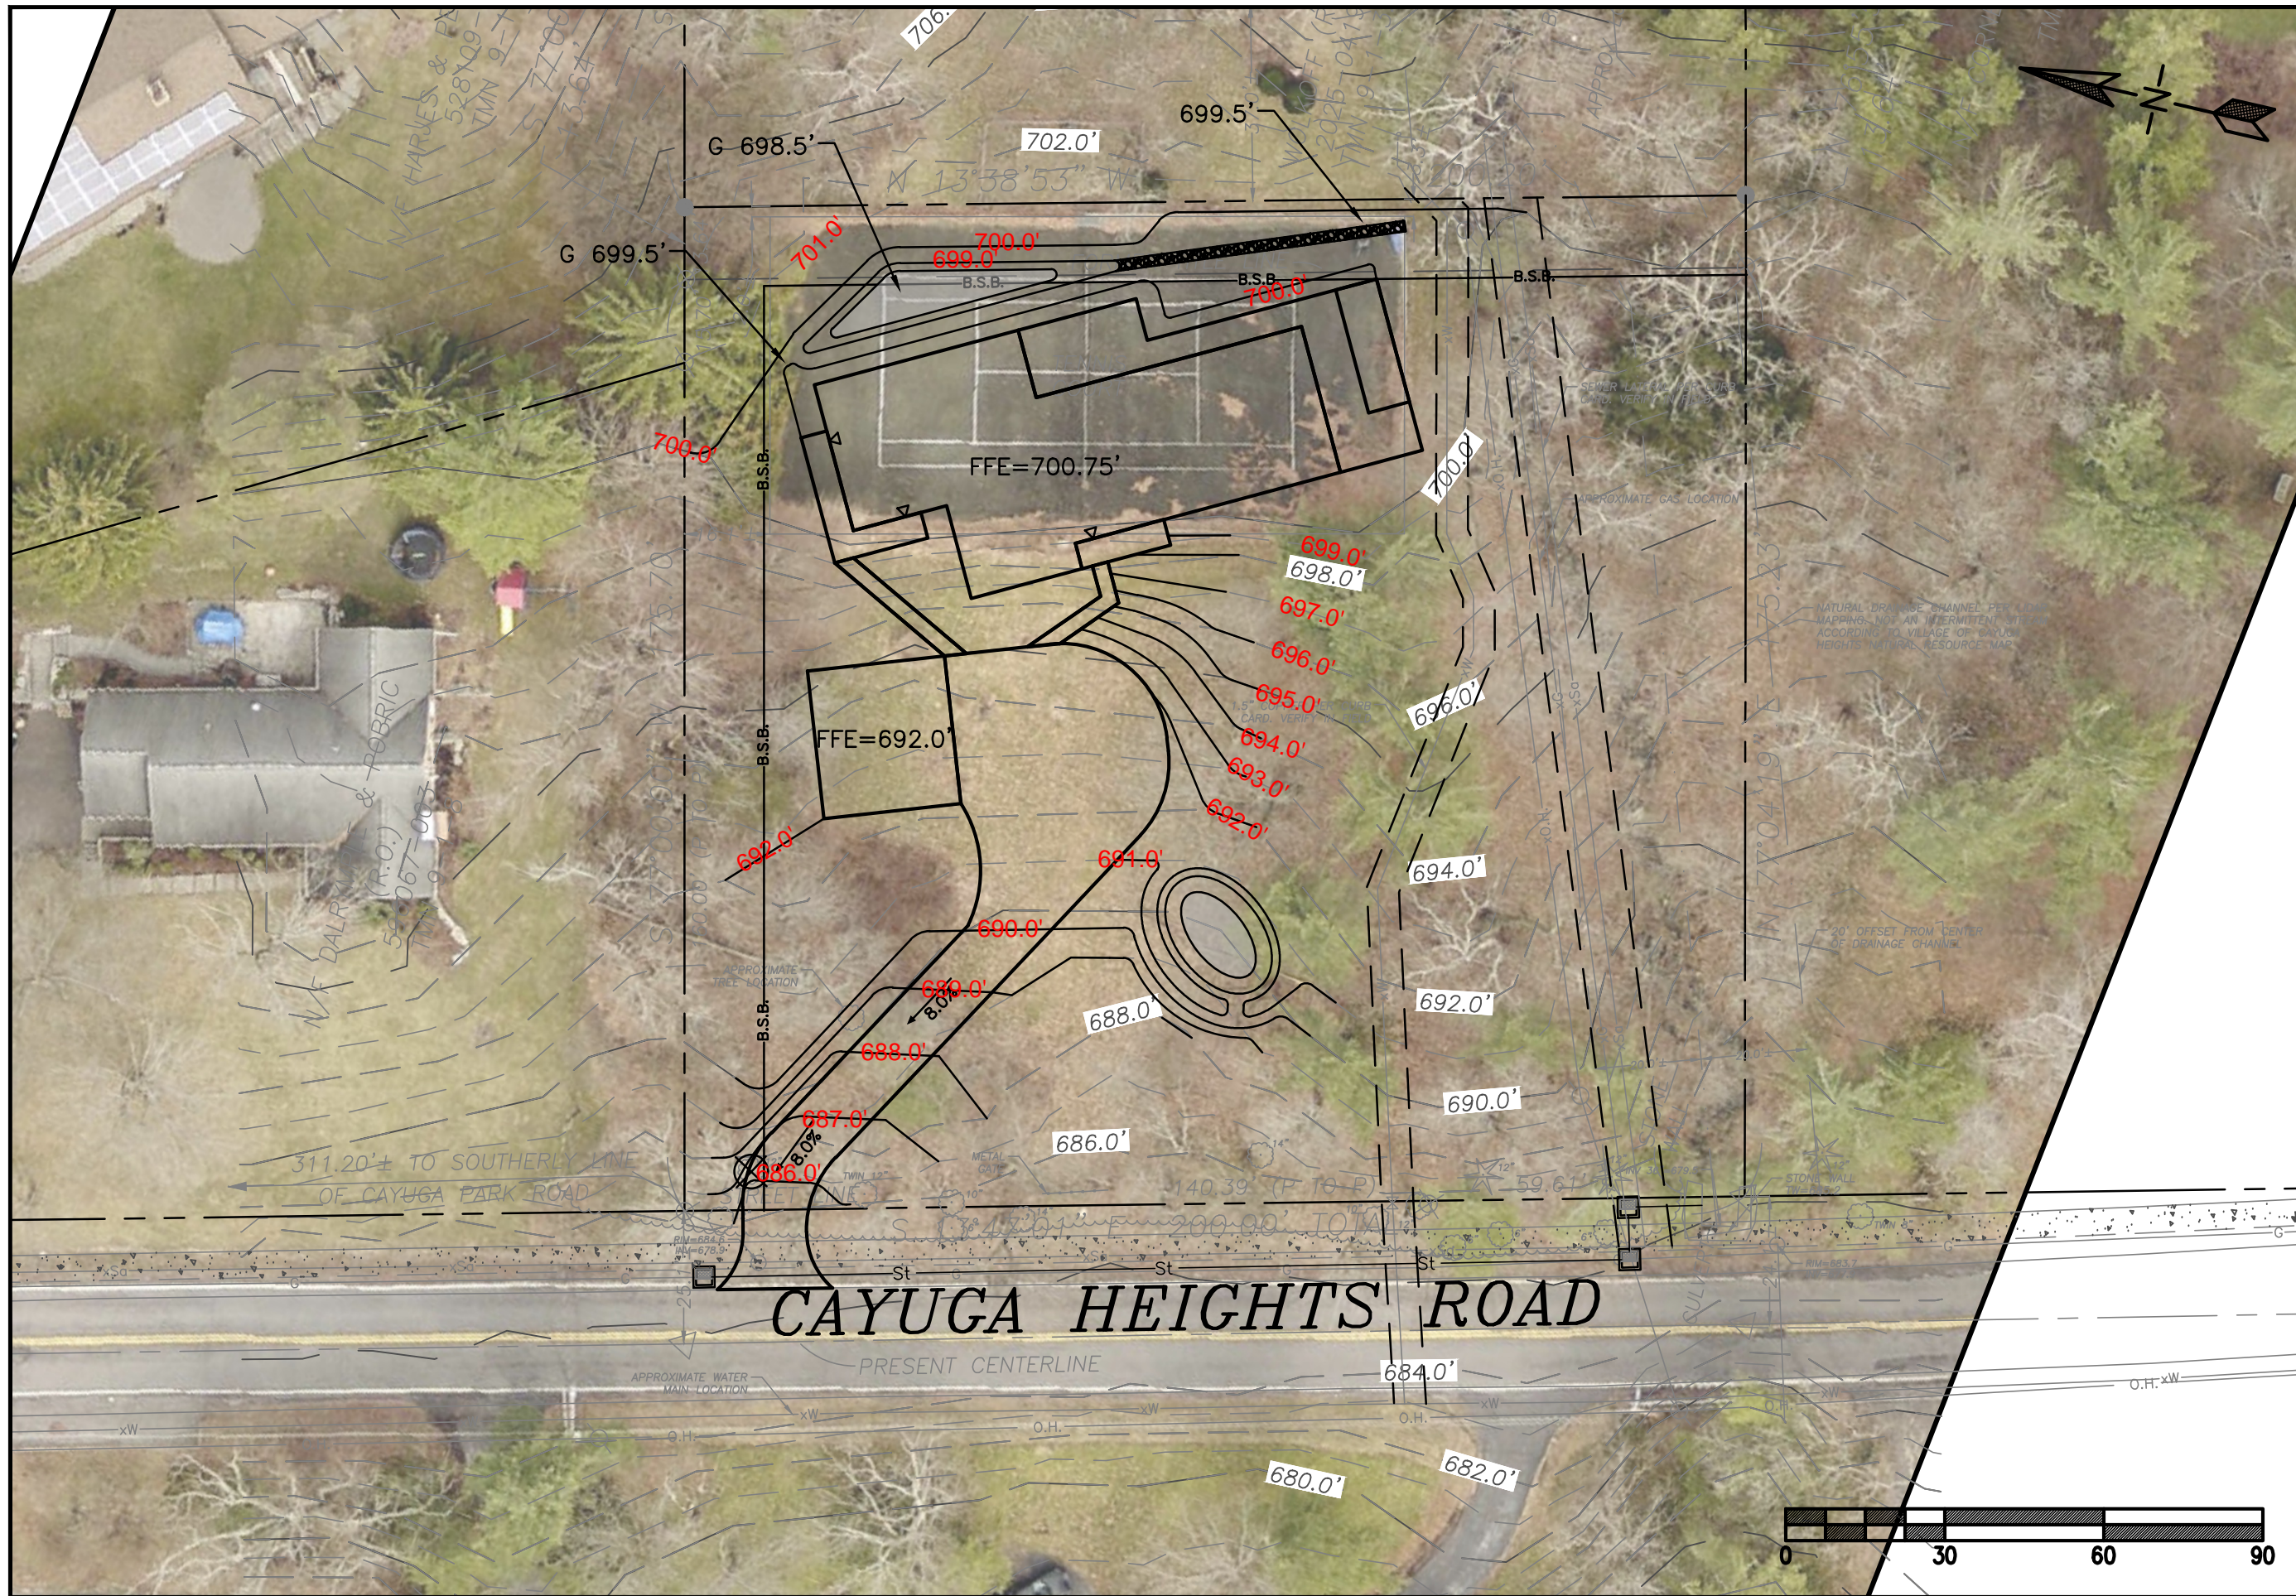

T.G. MILLER, P.C.
 ENGINEERS AND SURVEYORS
 605 WEST STATE STREET, SUITE A
 ITHACA, NEW YORK 14850
 WWW.TGMILLERPC.COM
 607-272-6477

SCHWEITZER & SALERNO NEW RESIDENCE
 515 CAYUGA HEIGHTS ROAD

VILLAGE OF CAYUGA HEIGHTS, TOMPKINS COUNTY, NEW YORK

SHEET TITLE

UTILITY AND
 DRAINAGE
 PLAN

DATE: 02/16/2026	JOB No. E25-19
SCALE: AS SHOWN	SHEET
DRAWN BY: JWP	C102
CHECKED: DMH	