



④ Concept Perspective

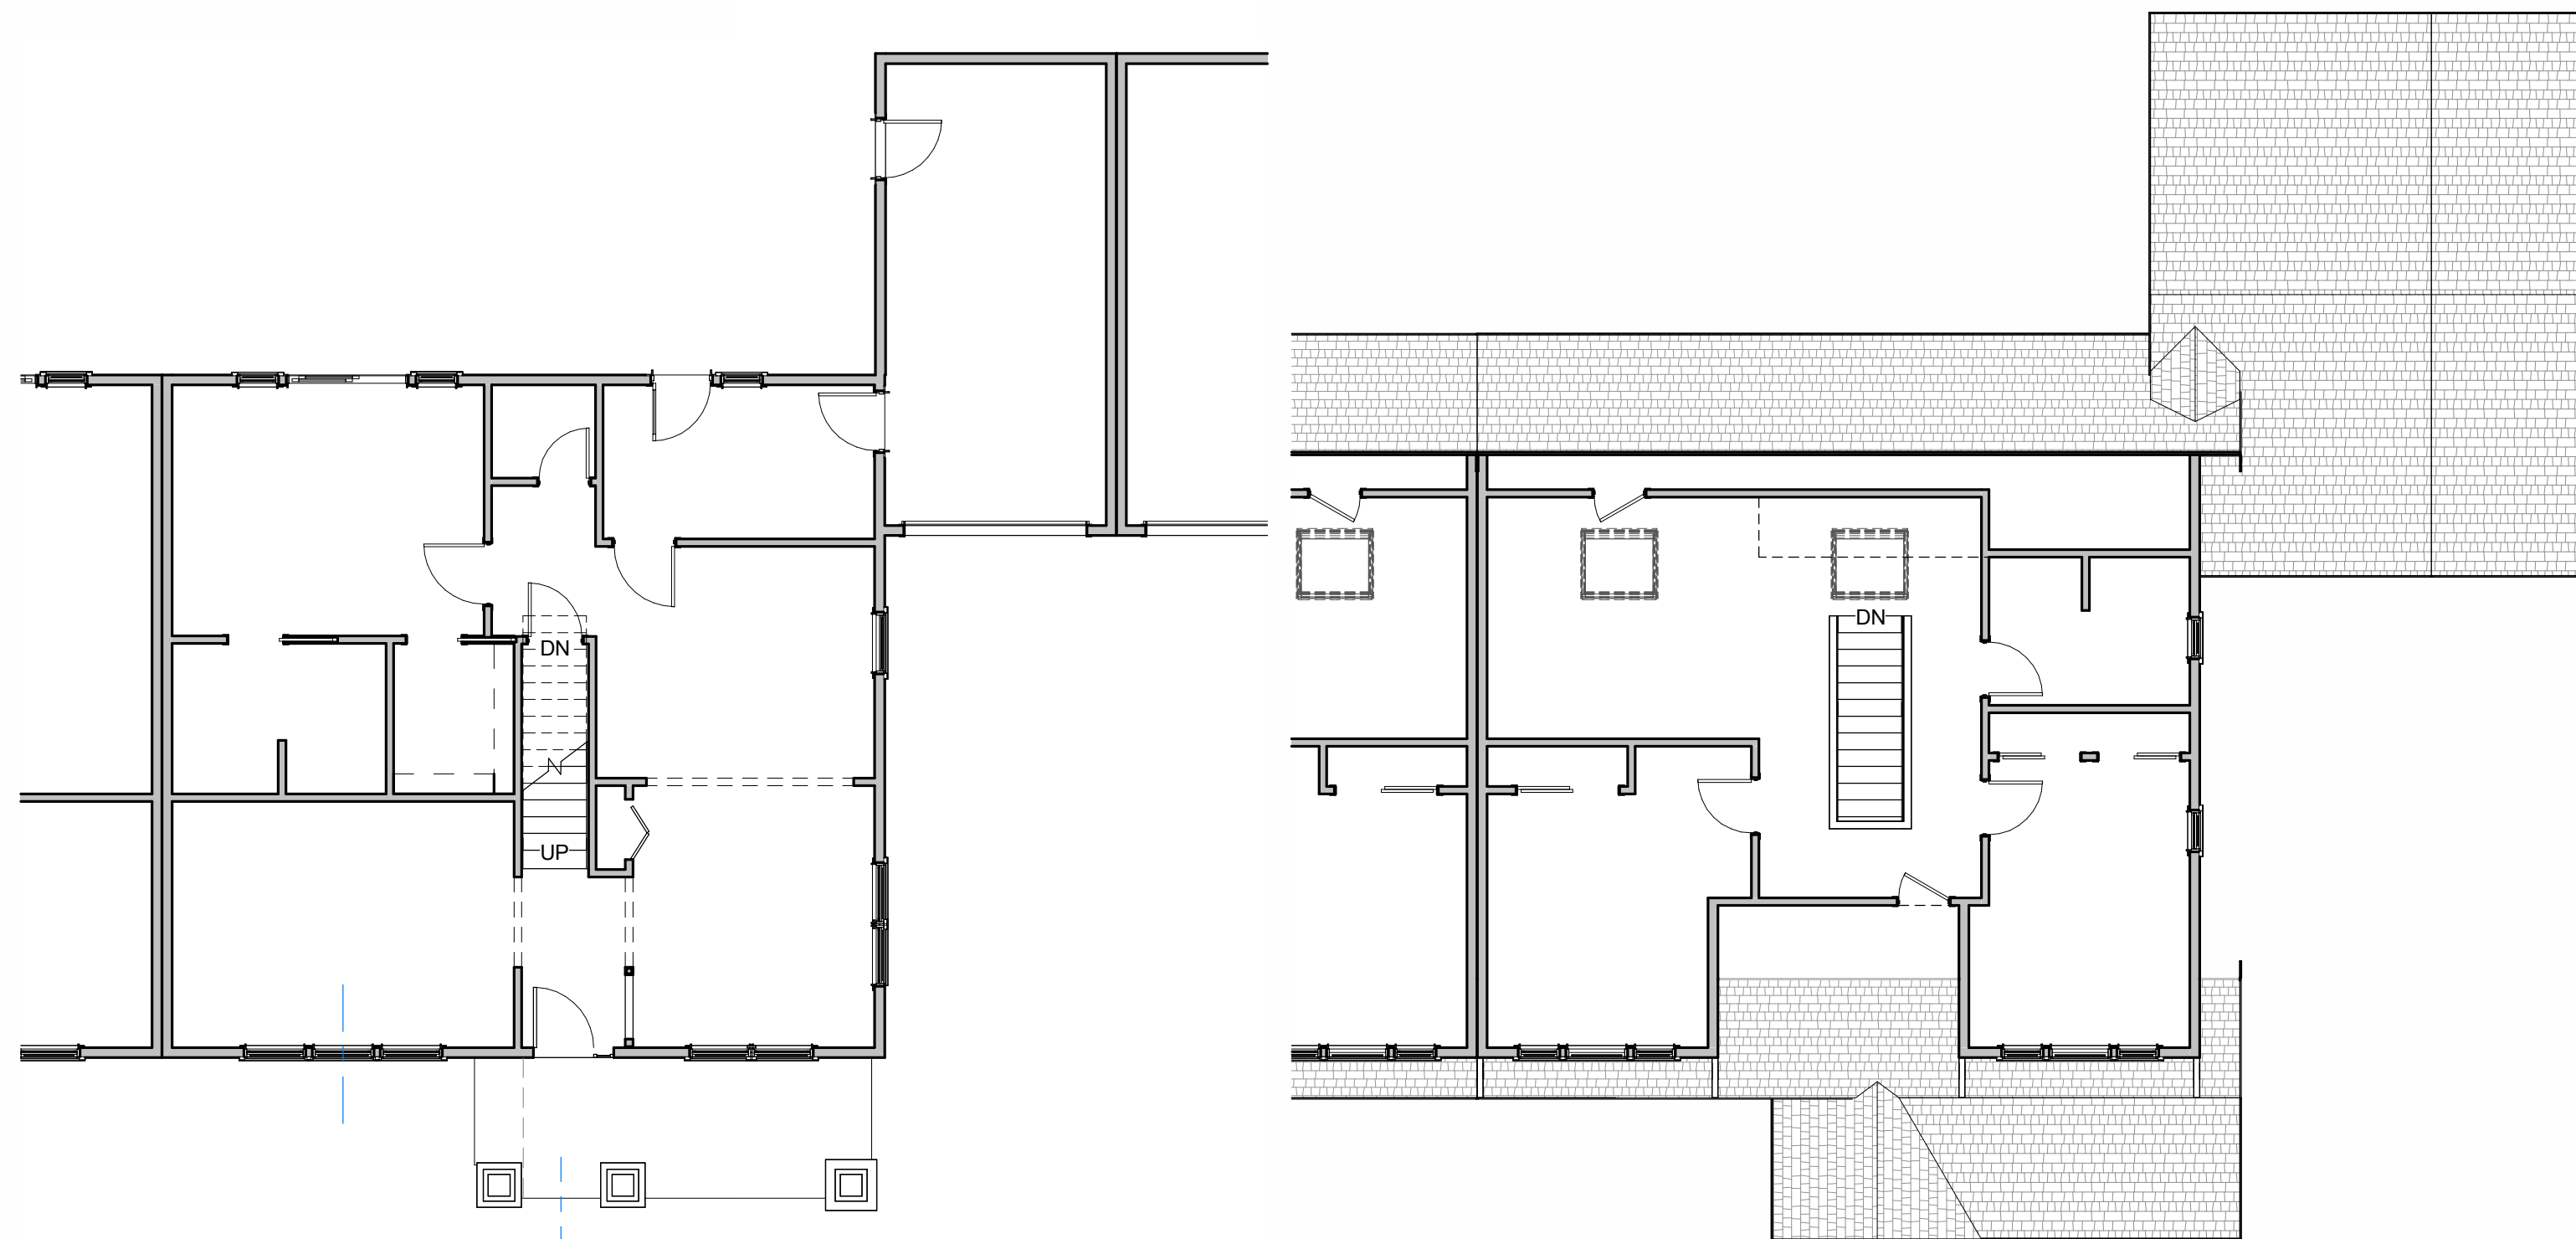


① First Floor Plan
 1/8" = 1'-0"

② Second Floor Plan
 1/8" = 1'-0"

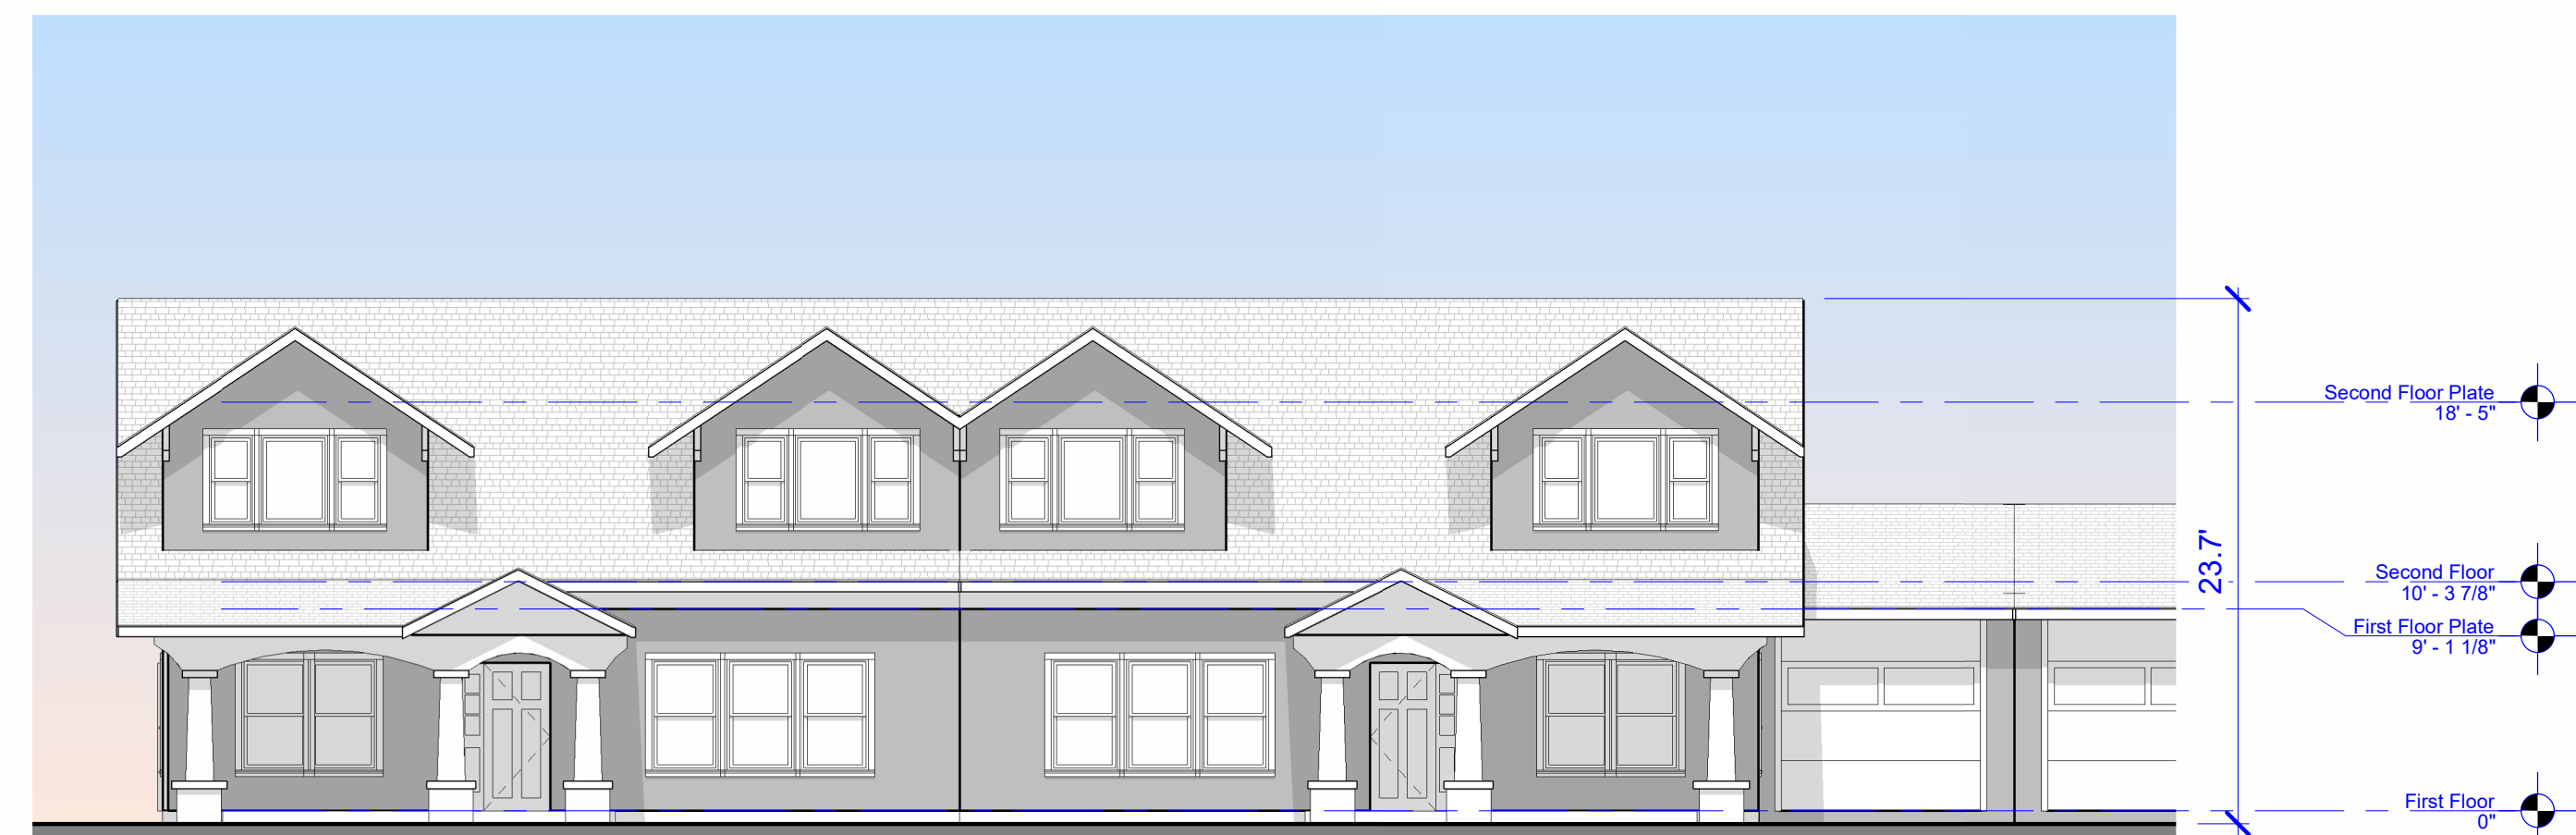


③ South Elevation
 1/8" = 1'-0"

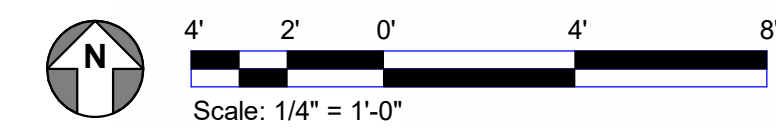


MARK MECENAS
E. UPLAND HOUSING DEVELOPMENT
 0 EAST UPLAND RD
 VILAGE OF CAYUGA HEIGHTS, NY
PRELIMINARY - NOT FOR CONSTRUCTION

Revision Schedule		
Number	Description	Date


Residence Concepts	
Project No:	MECM01
Date:	03/05/25
Drawn by:	JKD
Checked by:	JKD
CS1.01	Scale: 1/8" = 1'-0"

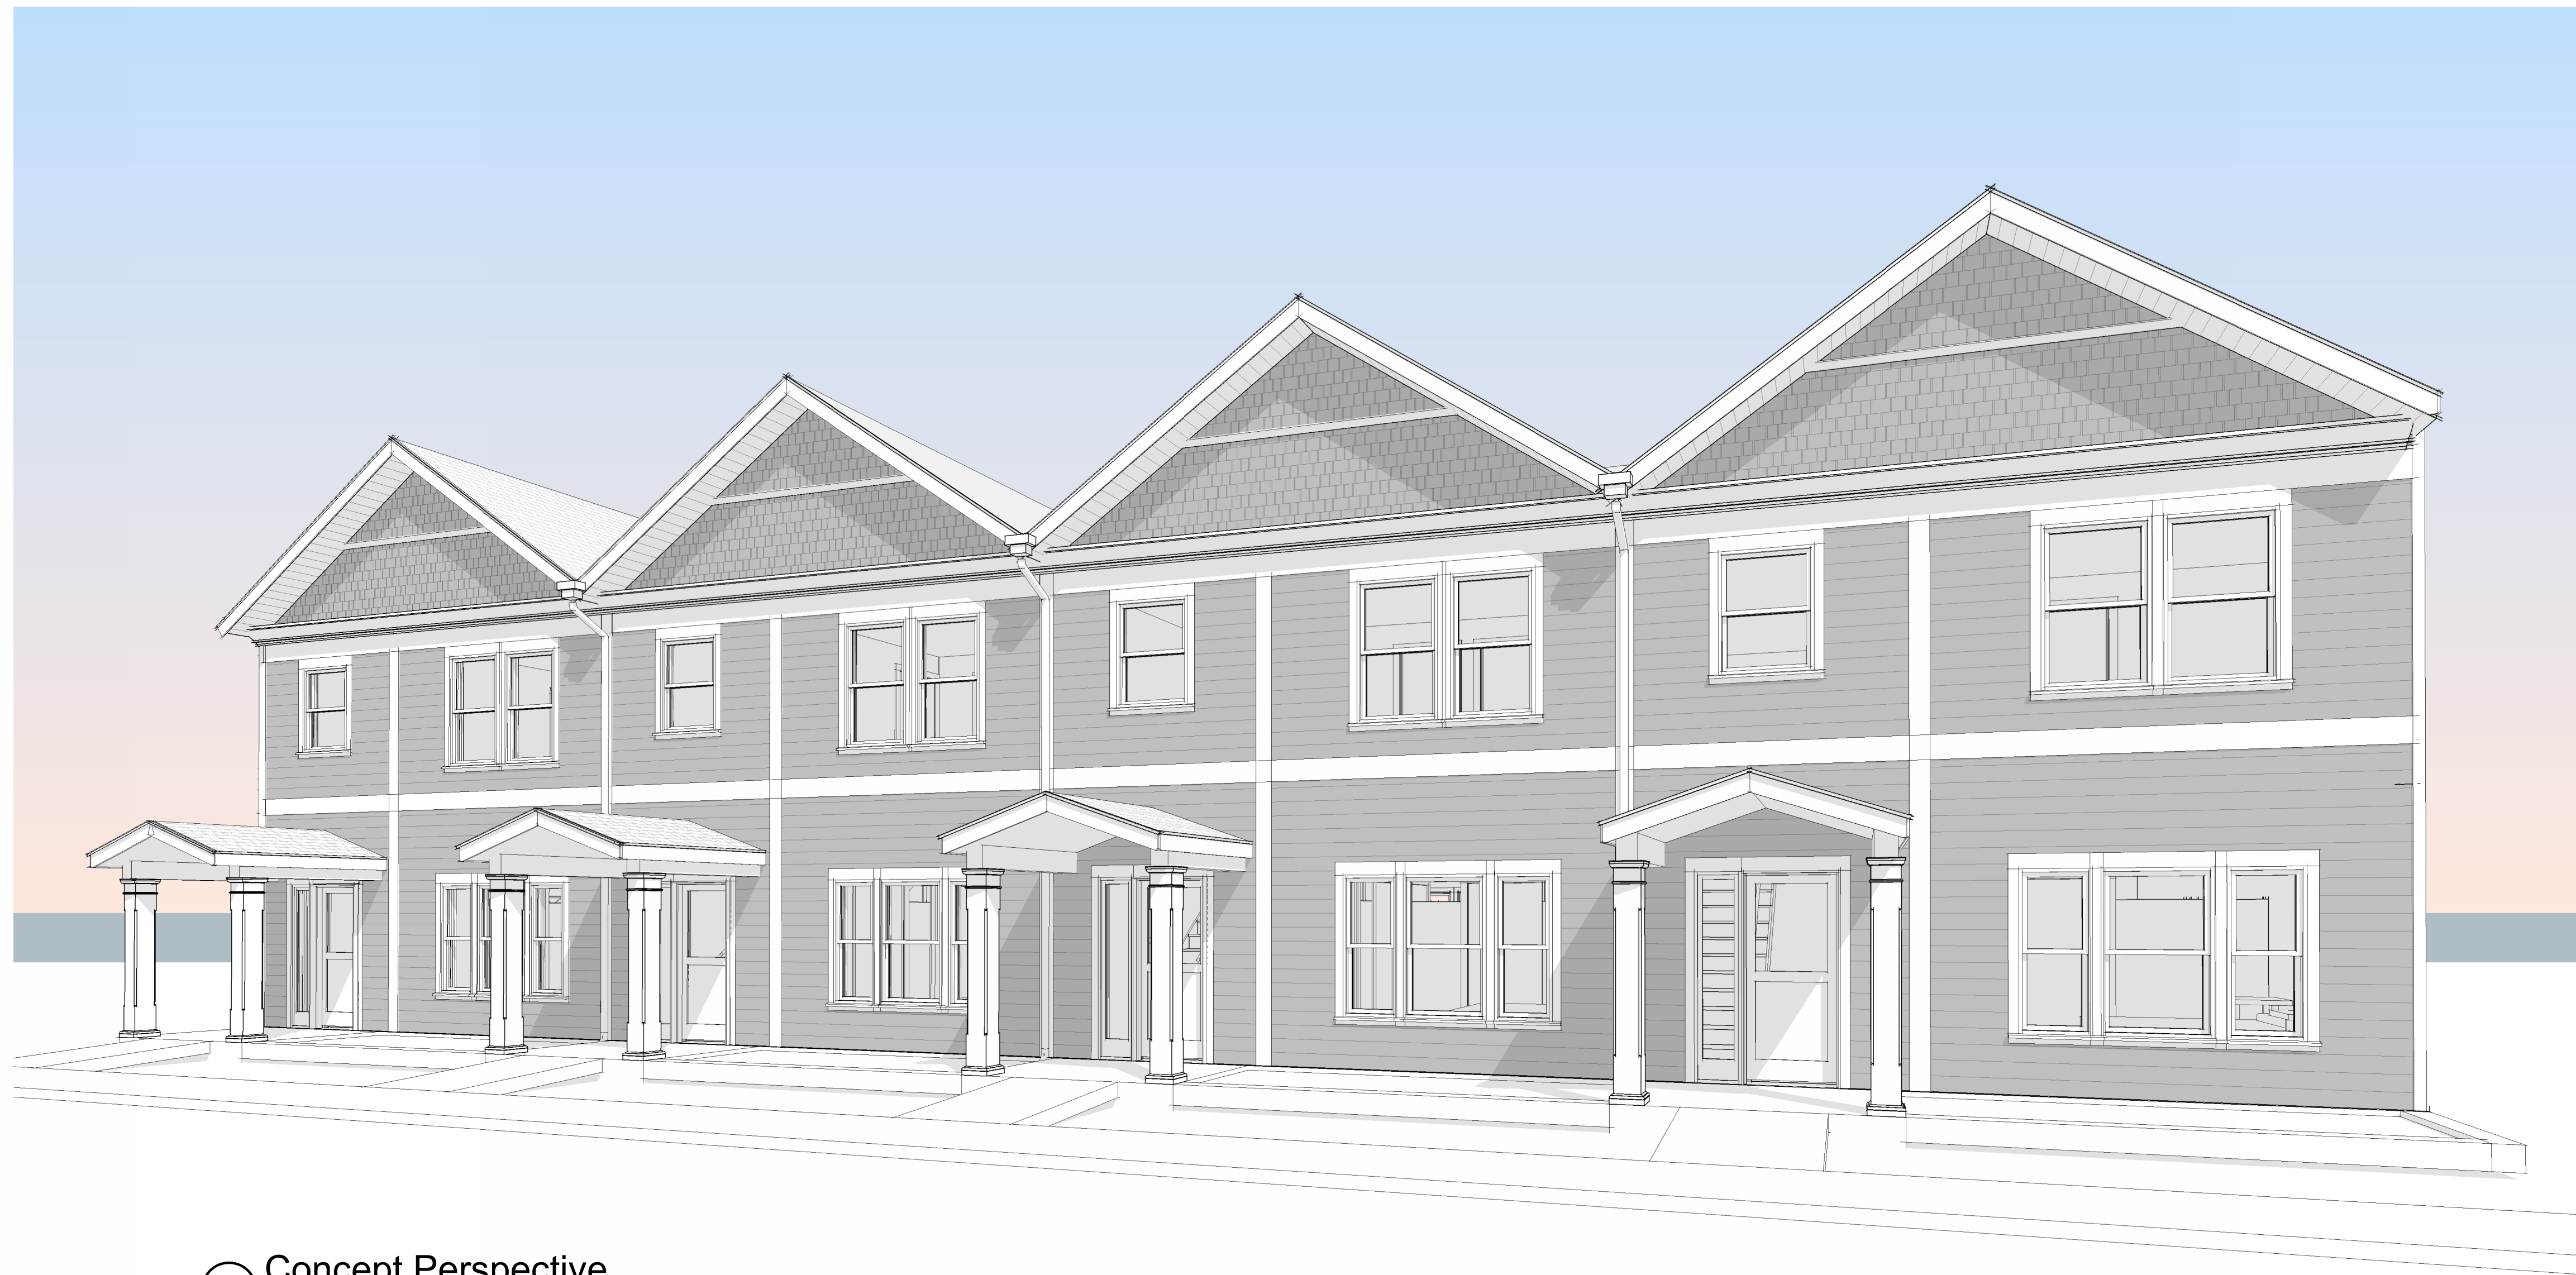

④ Concept Perspective

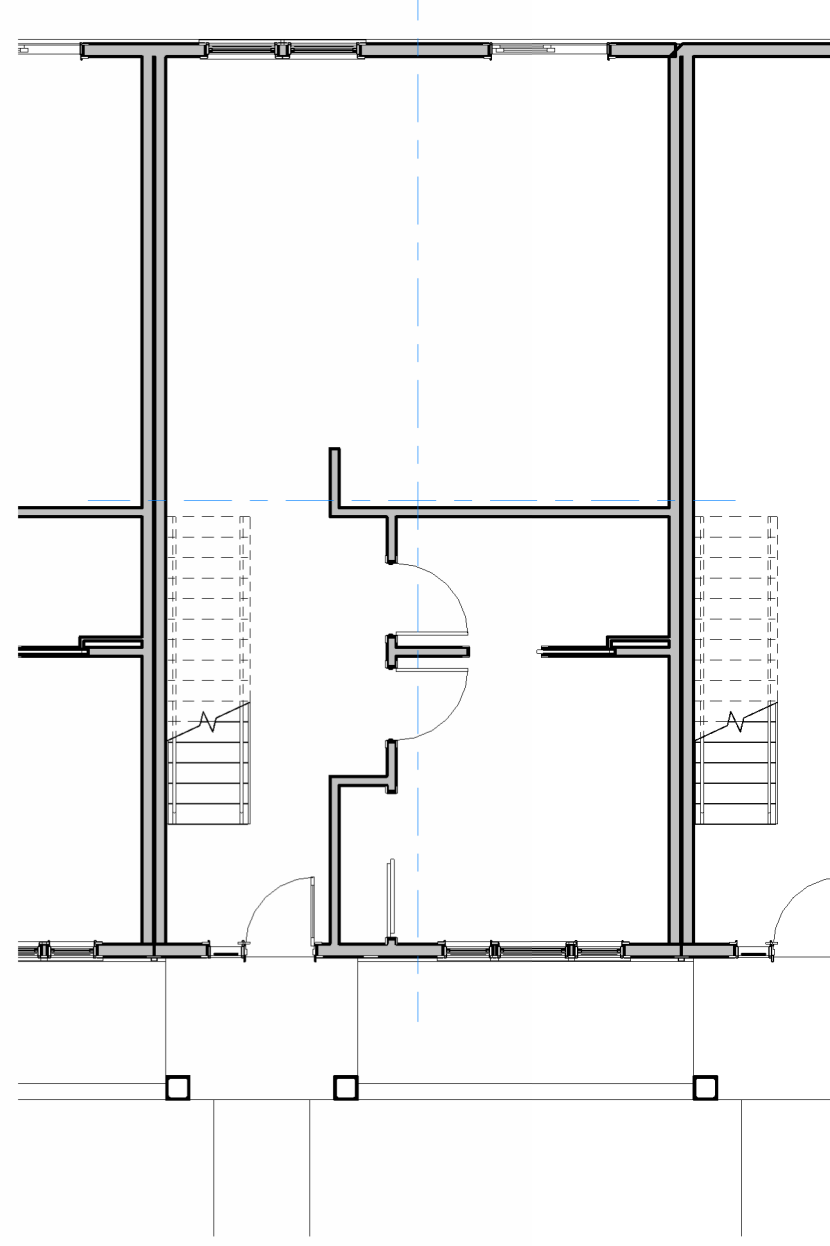


① First Floor Plan
 1/8" = 1'-0"

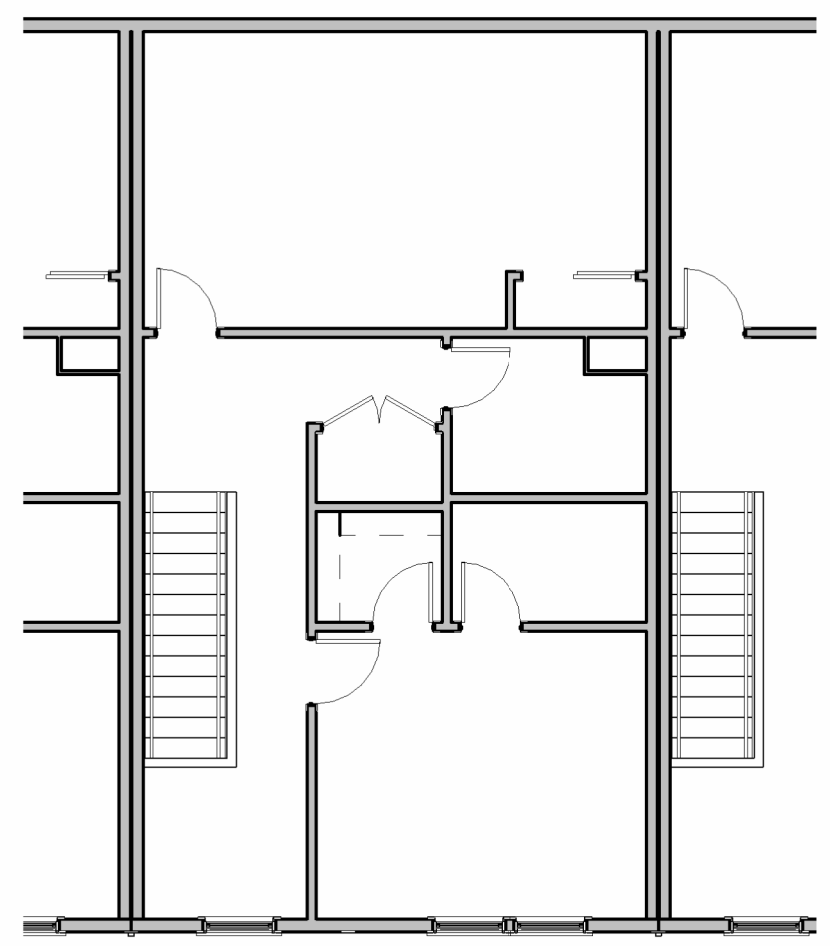

② Second Floor Plan
 1/8" = 1'-0"



③ South Elevation
 1/8" = 1'-0"

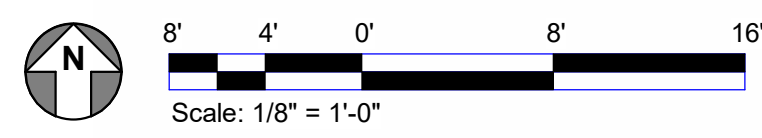

MARK MECENAS
E. UPLAND - TOWNHOUSE
 PRELIMINARY - NOT FOR CONSTRUCTION
 0 EAST UPLAND RD.
 VILLAGE OF CAYUGA HEIGHTS, NY

Revision Schedule		
Number	Description	Date

Townhouse Concepts	
Project No:	MECM01
Date:	03/05/25
Drawn by:	JKD
Checked by:	JKD
CS1.02	Scale: 1/8" = 1'-0"