





T.G. MILLER, P.C.
 ENGINEERS AND SURVEYORS
 605 WEST STATE STREET, SUITE A
 ITHACA, NEW YORK 14850
 WWW.TGMILLERPC.COM
 607-272-6477

**VILLAGE OF CAYUGA HEIGHTS
 CAYUGA HEIGHTS ROAD CULVERT RIGHT-SIZING**


VILLAGE OF CAYUGA HEIGHTS, TOMPKINS COUNTY, NEW YORK

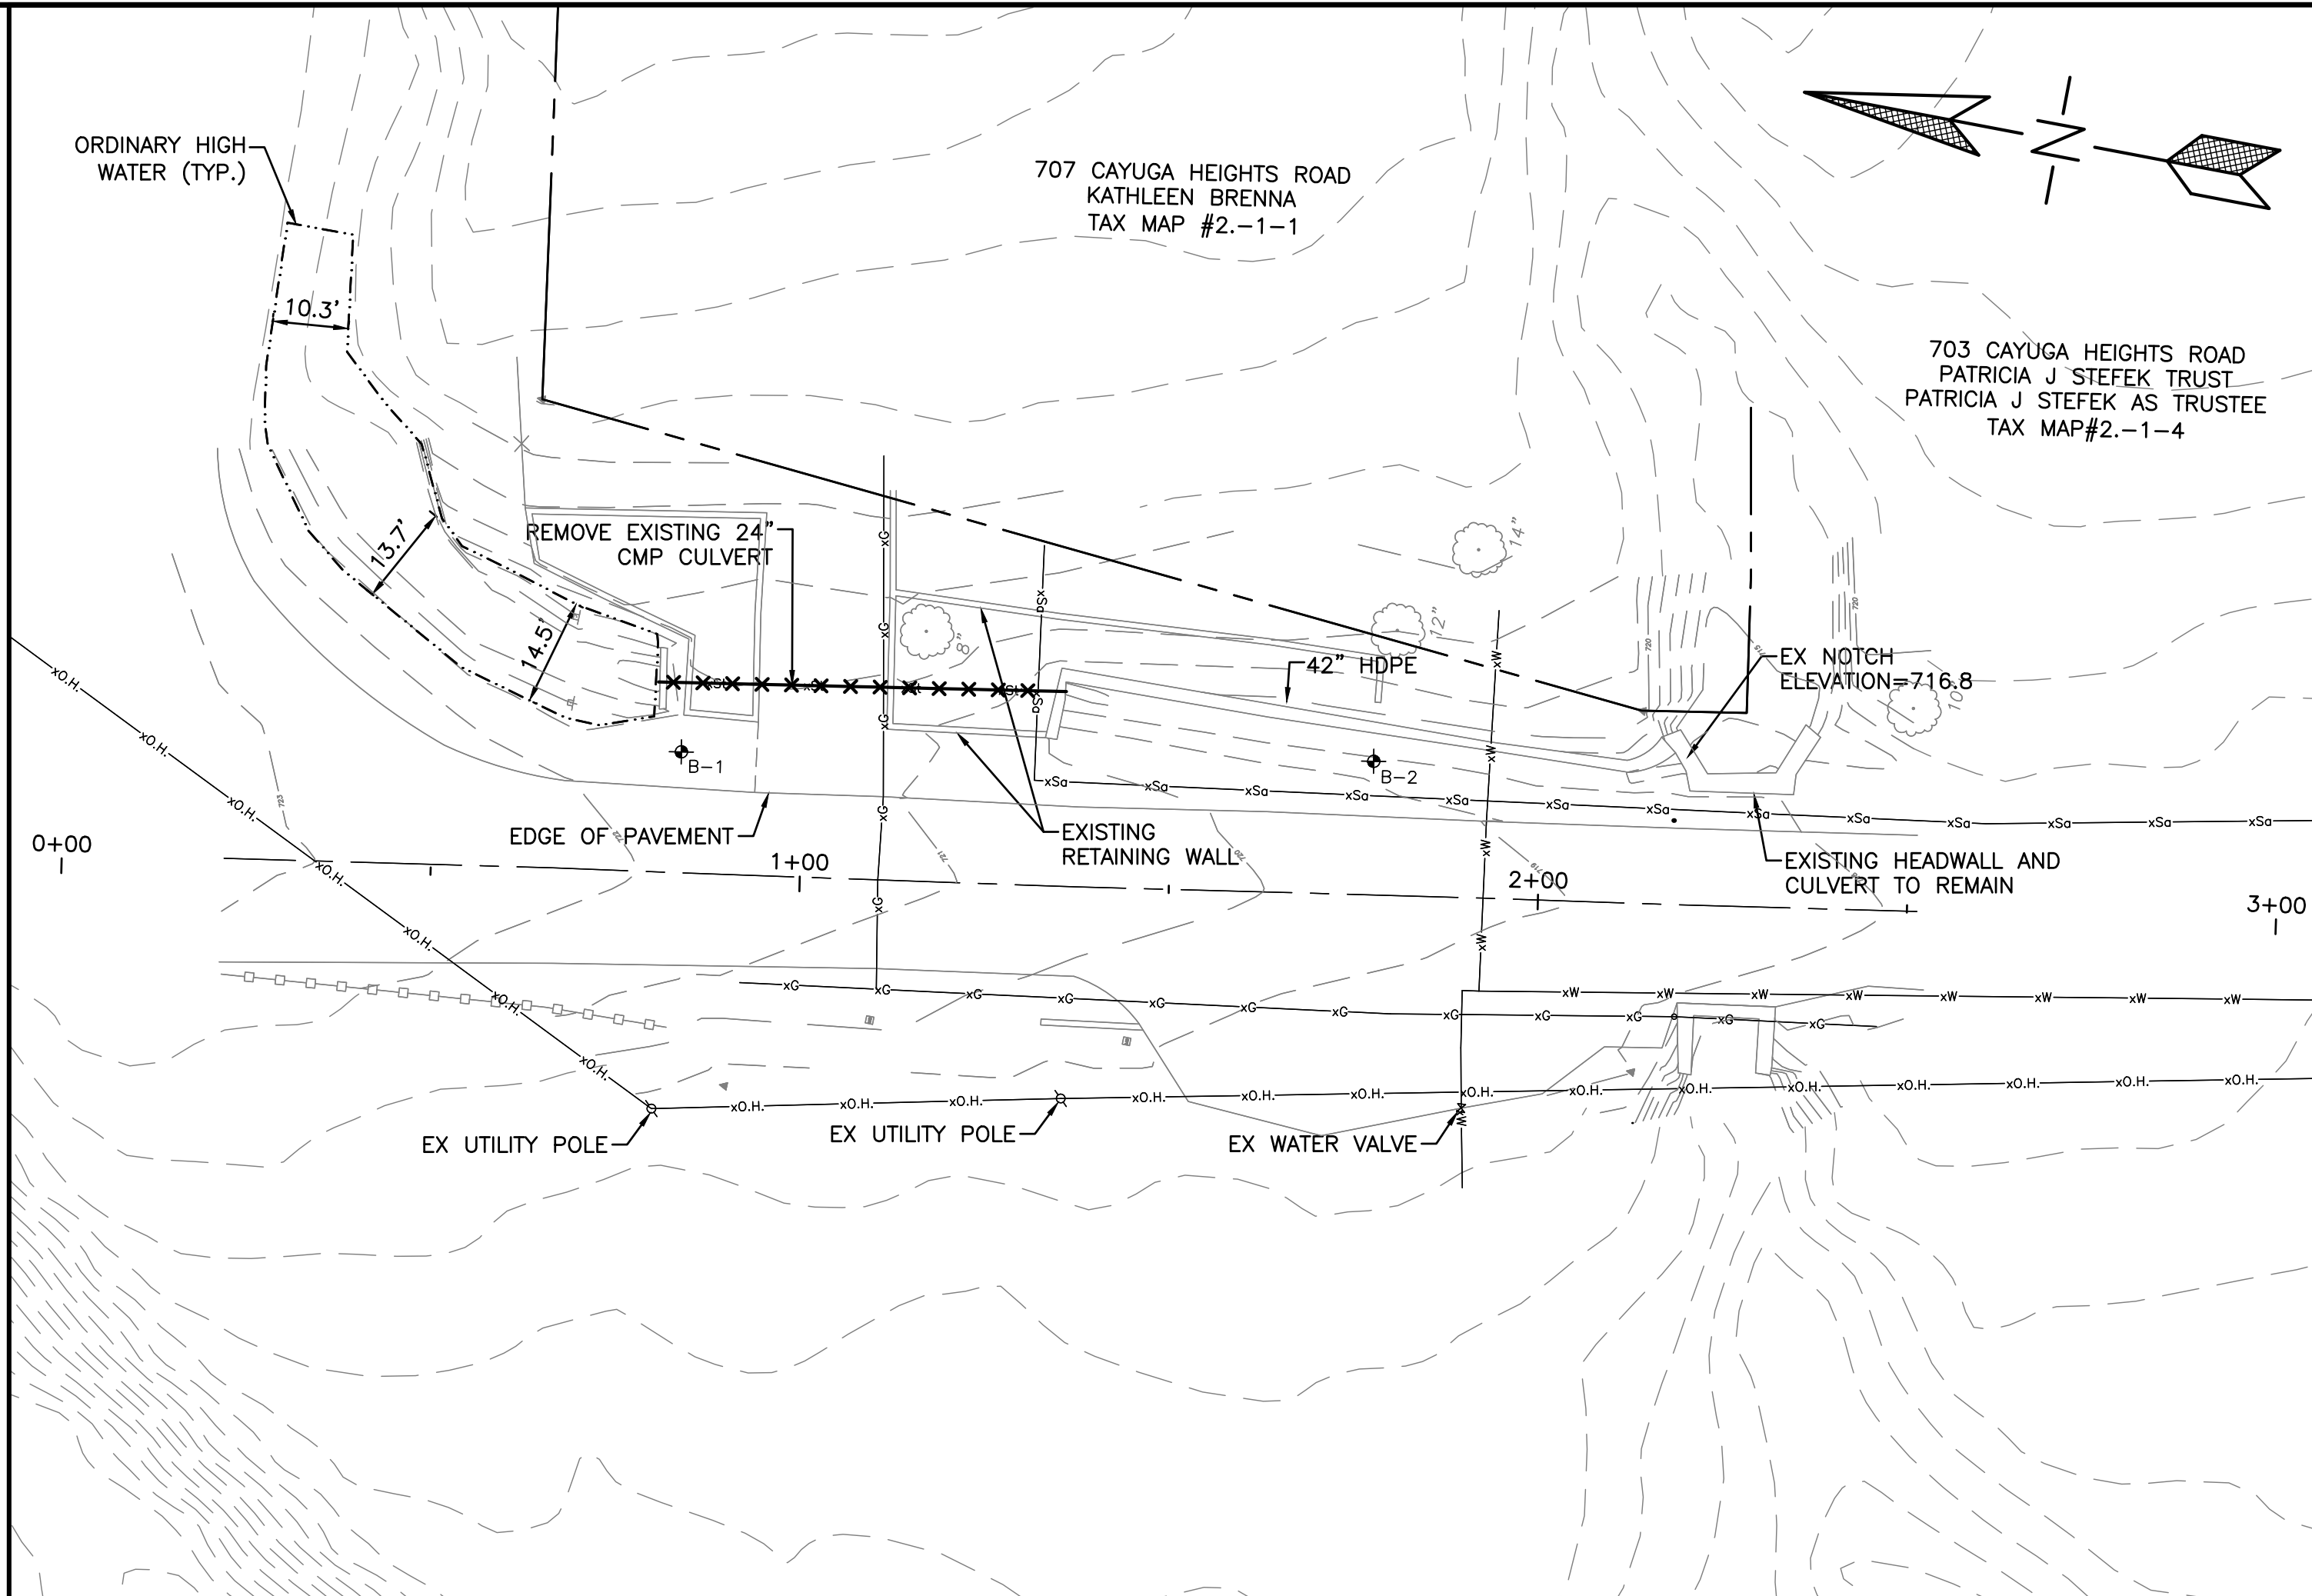

1 EXISTING CONDITION - CULVERT 1
 SCALE 1"=20'

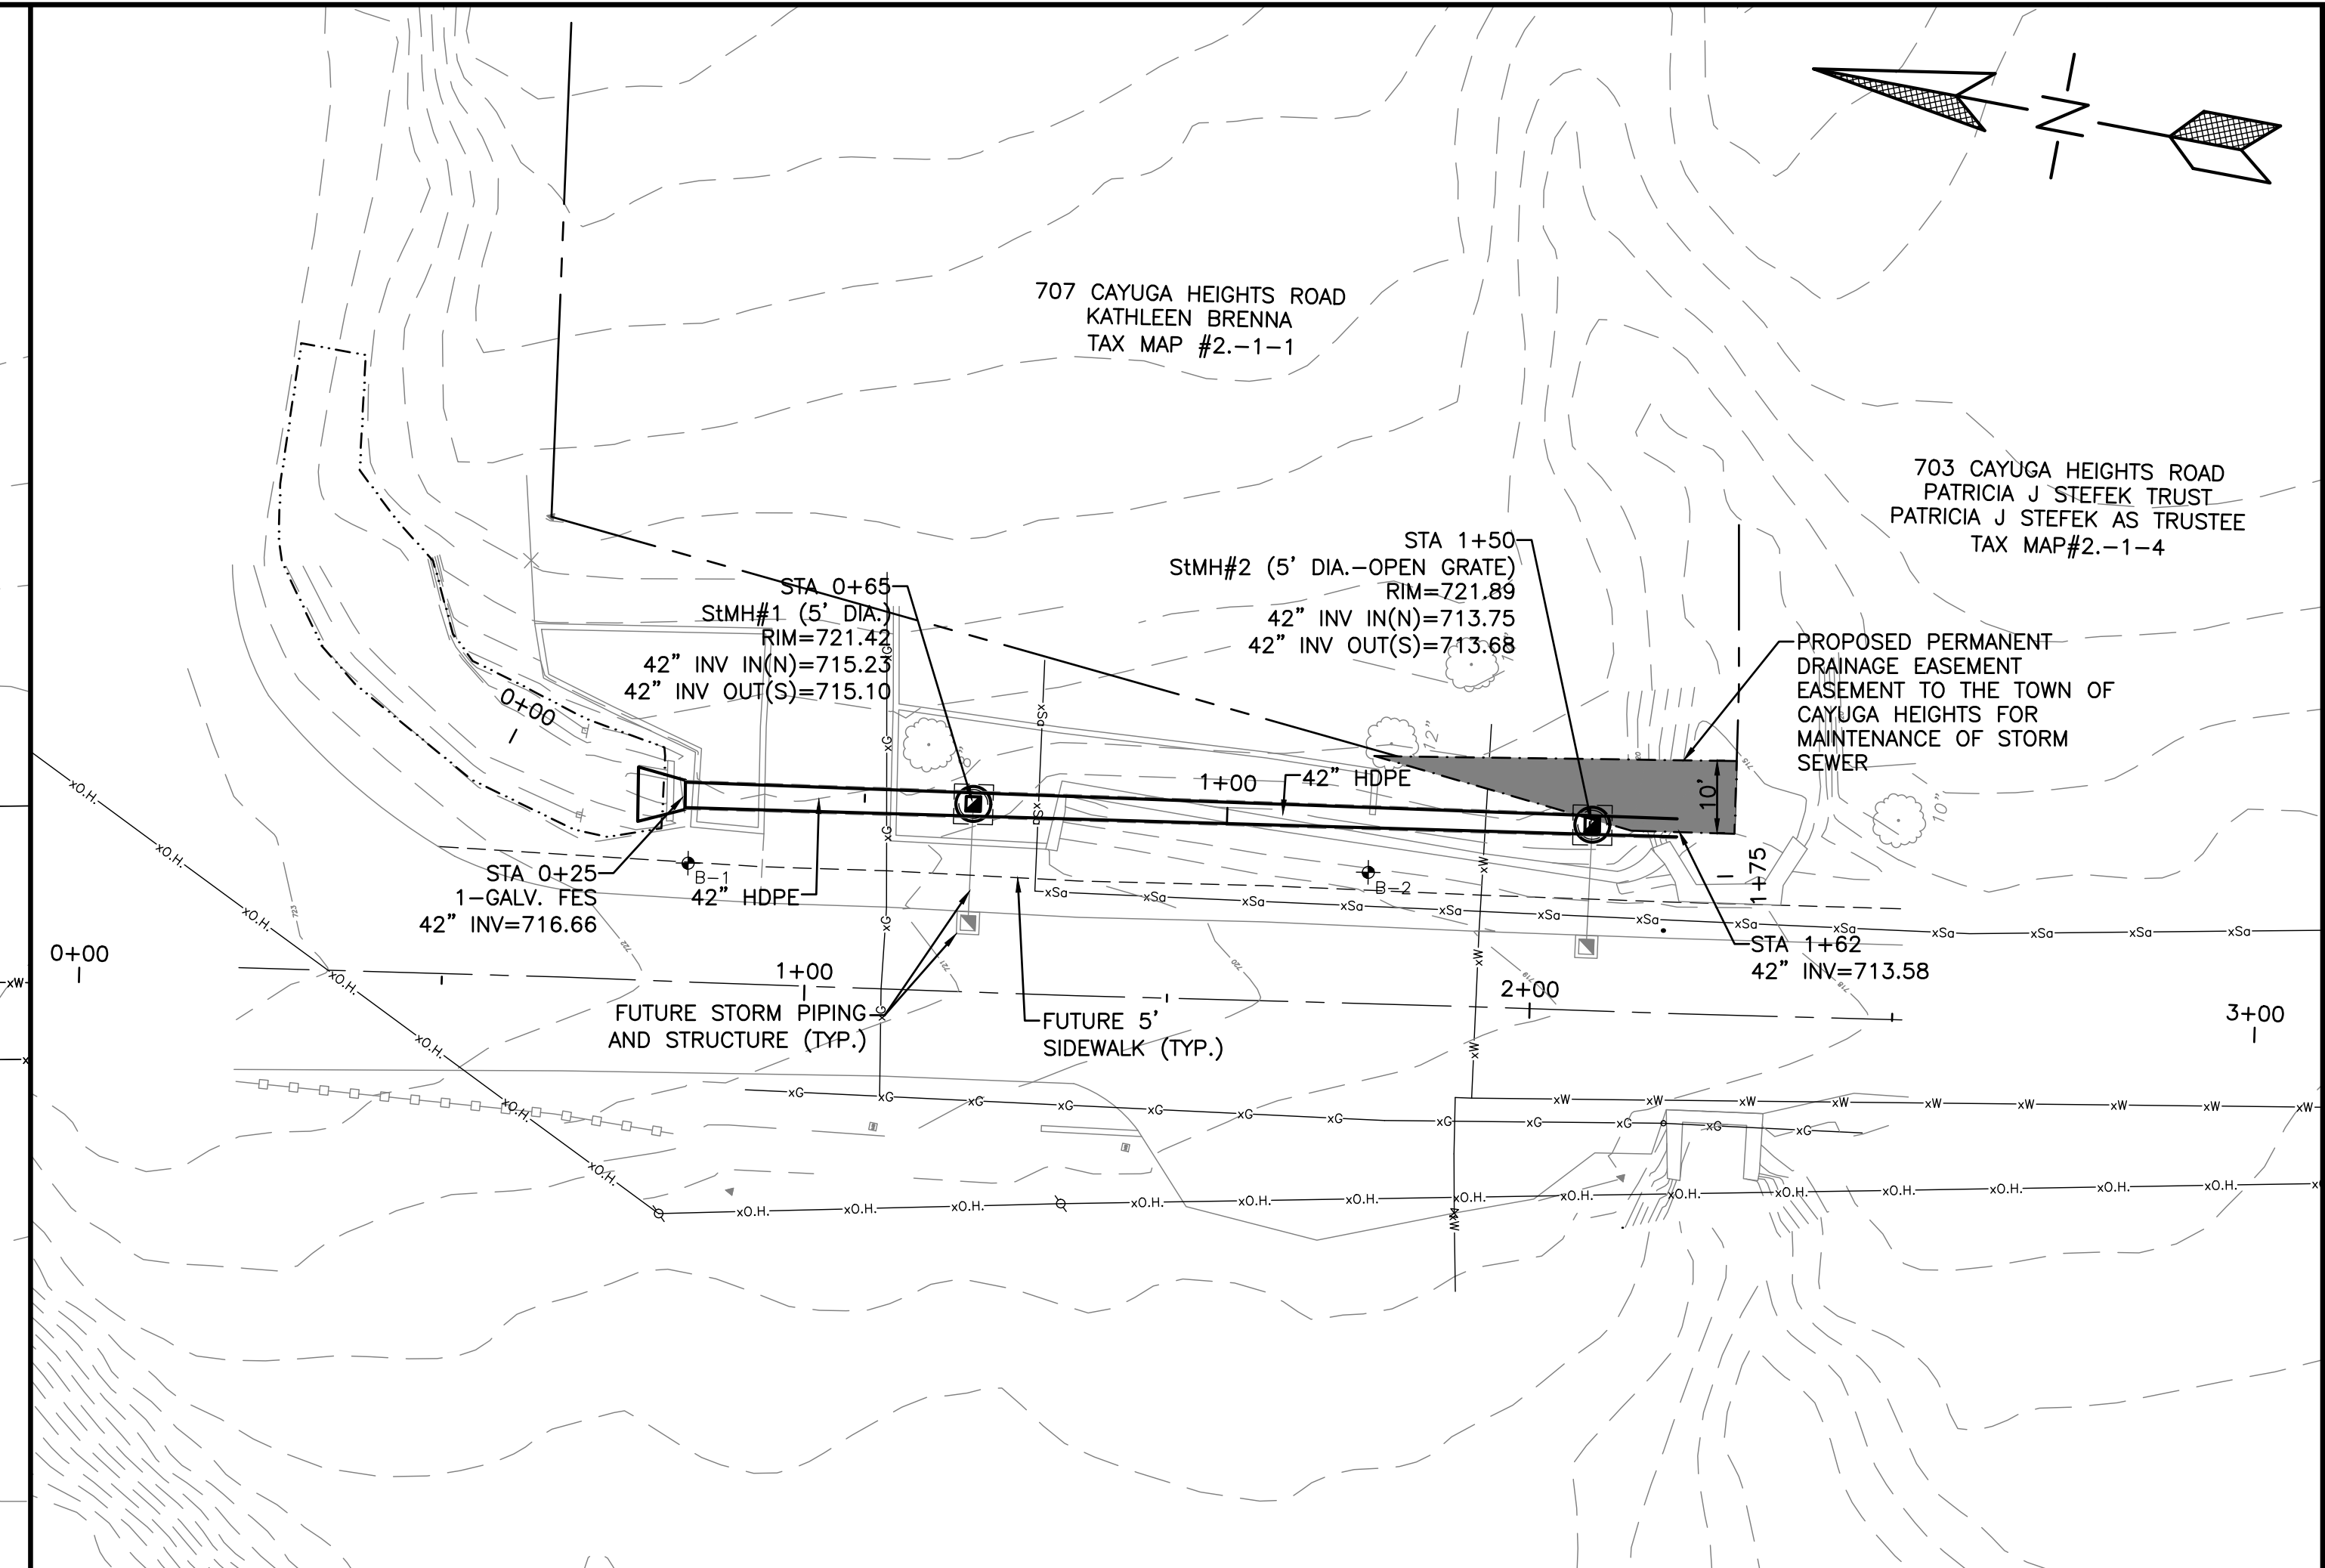

2 LAYOUT PLAN - CULVERT 1
 SCALE 1"=20'

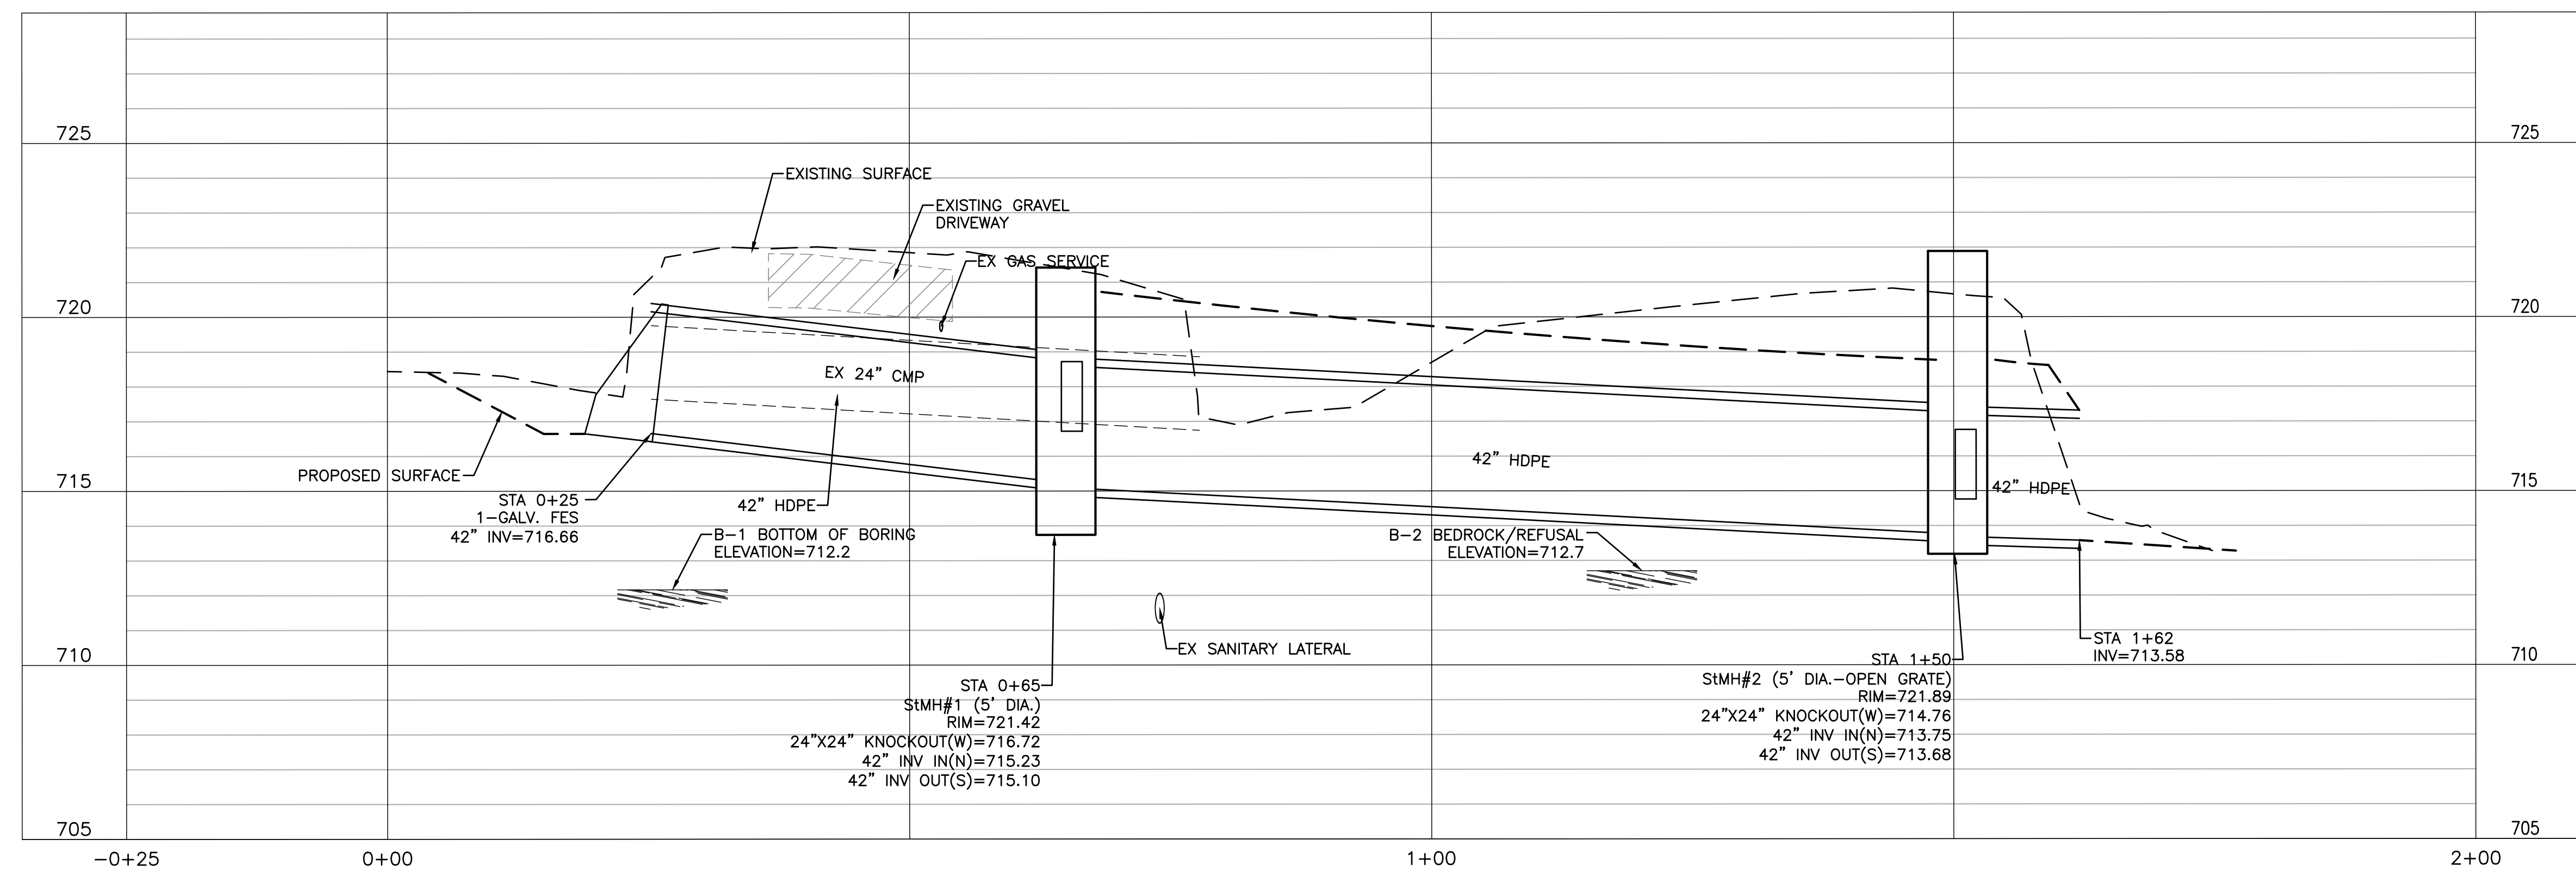

3 PROFILE - CULVERT 1
 SCALE H: 1"=10' V: 1"=3'

DATE	REVISION	BY

SEAL

SHEET TITLE
STORM PLAN & PROFILE

DATE: 10/20/2021
 SCALE: AS SHOWN
 DRAWN BY: SAS
 CHECKED: DAH

JOB No. E18-66
 SHEET C201



WARNING: ALTERATIONS TO THIS MAP NOT CONFORMING TO SECTION 7209, SUBDIVISION 2, NEW YORK STATE EDUCATION LAW, ARE PROHIBITED BY LAW. ALL CERTIFICATIONS HEREON ARE VALID FOR THIS MAP AND COPIES THEREOF ONLY IF SAID MAP OR COPIES BEAR THE SEAL OF THE LICENSED PROFESSIONAL ENGINEER WHOSE SIGNATURE APPEARS HEREON.



T.G. MILLER, P.C.
 ENGINEERS AND SURVEYORS
 605 WEST STATE STREET, SUITE A
 ITHACA, NEW YORK 14850
 WWW.TGMILLERPC.COM
 607-272-6477


**VILLAGE OF CAYUGA HEIGHTS
 CAYUGA HEIGHTS ROAD CULVERT RIGHT-SIZING**

VILLAGE OF CAYUGA HEIGHTS, TOMPKINS COUNTY, NEW YORK

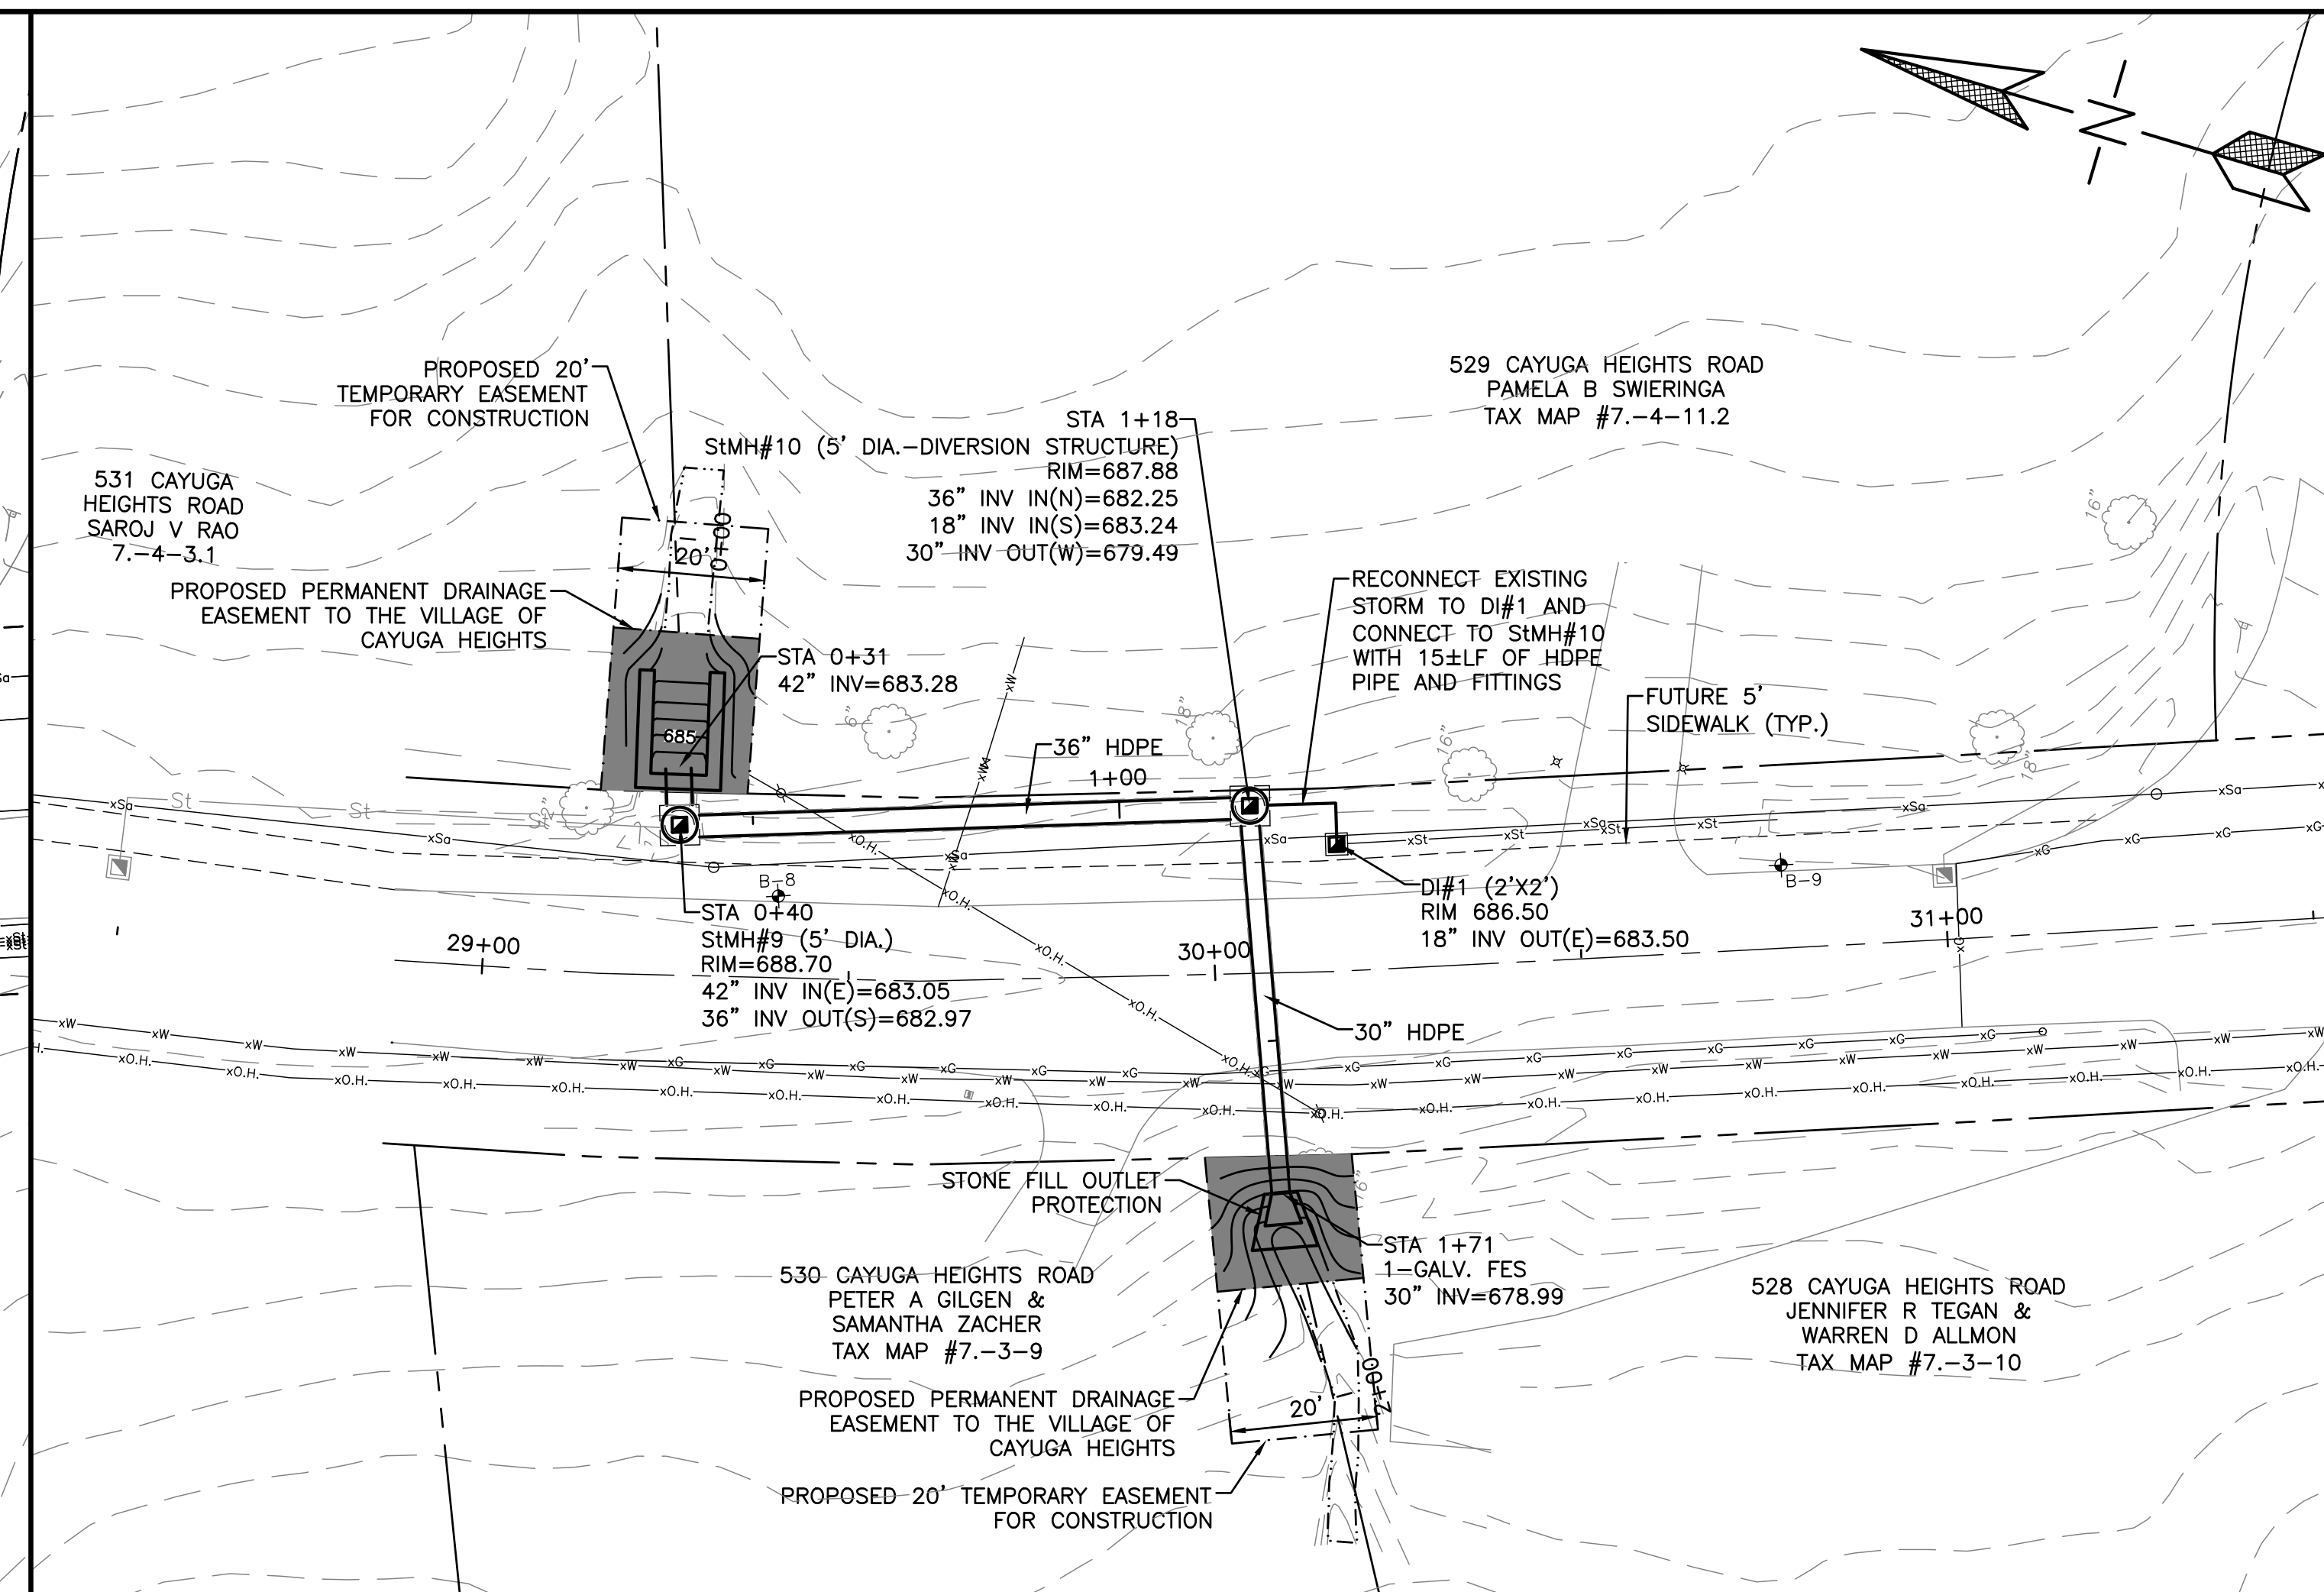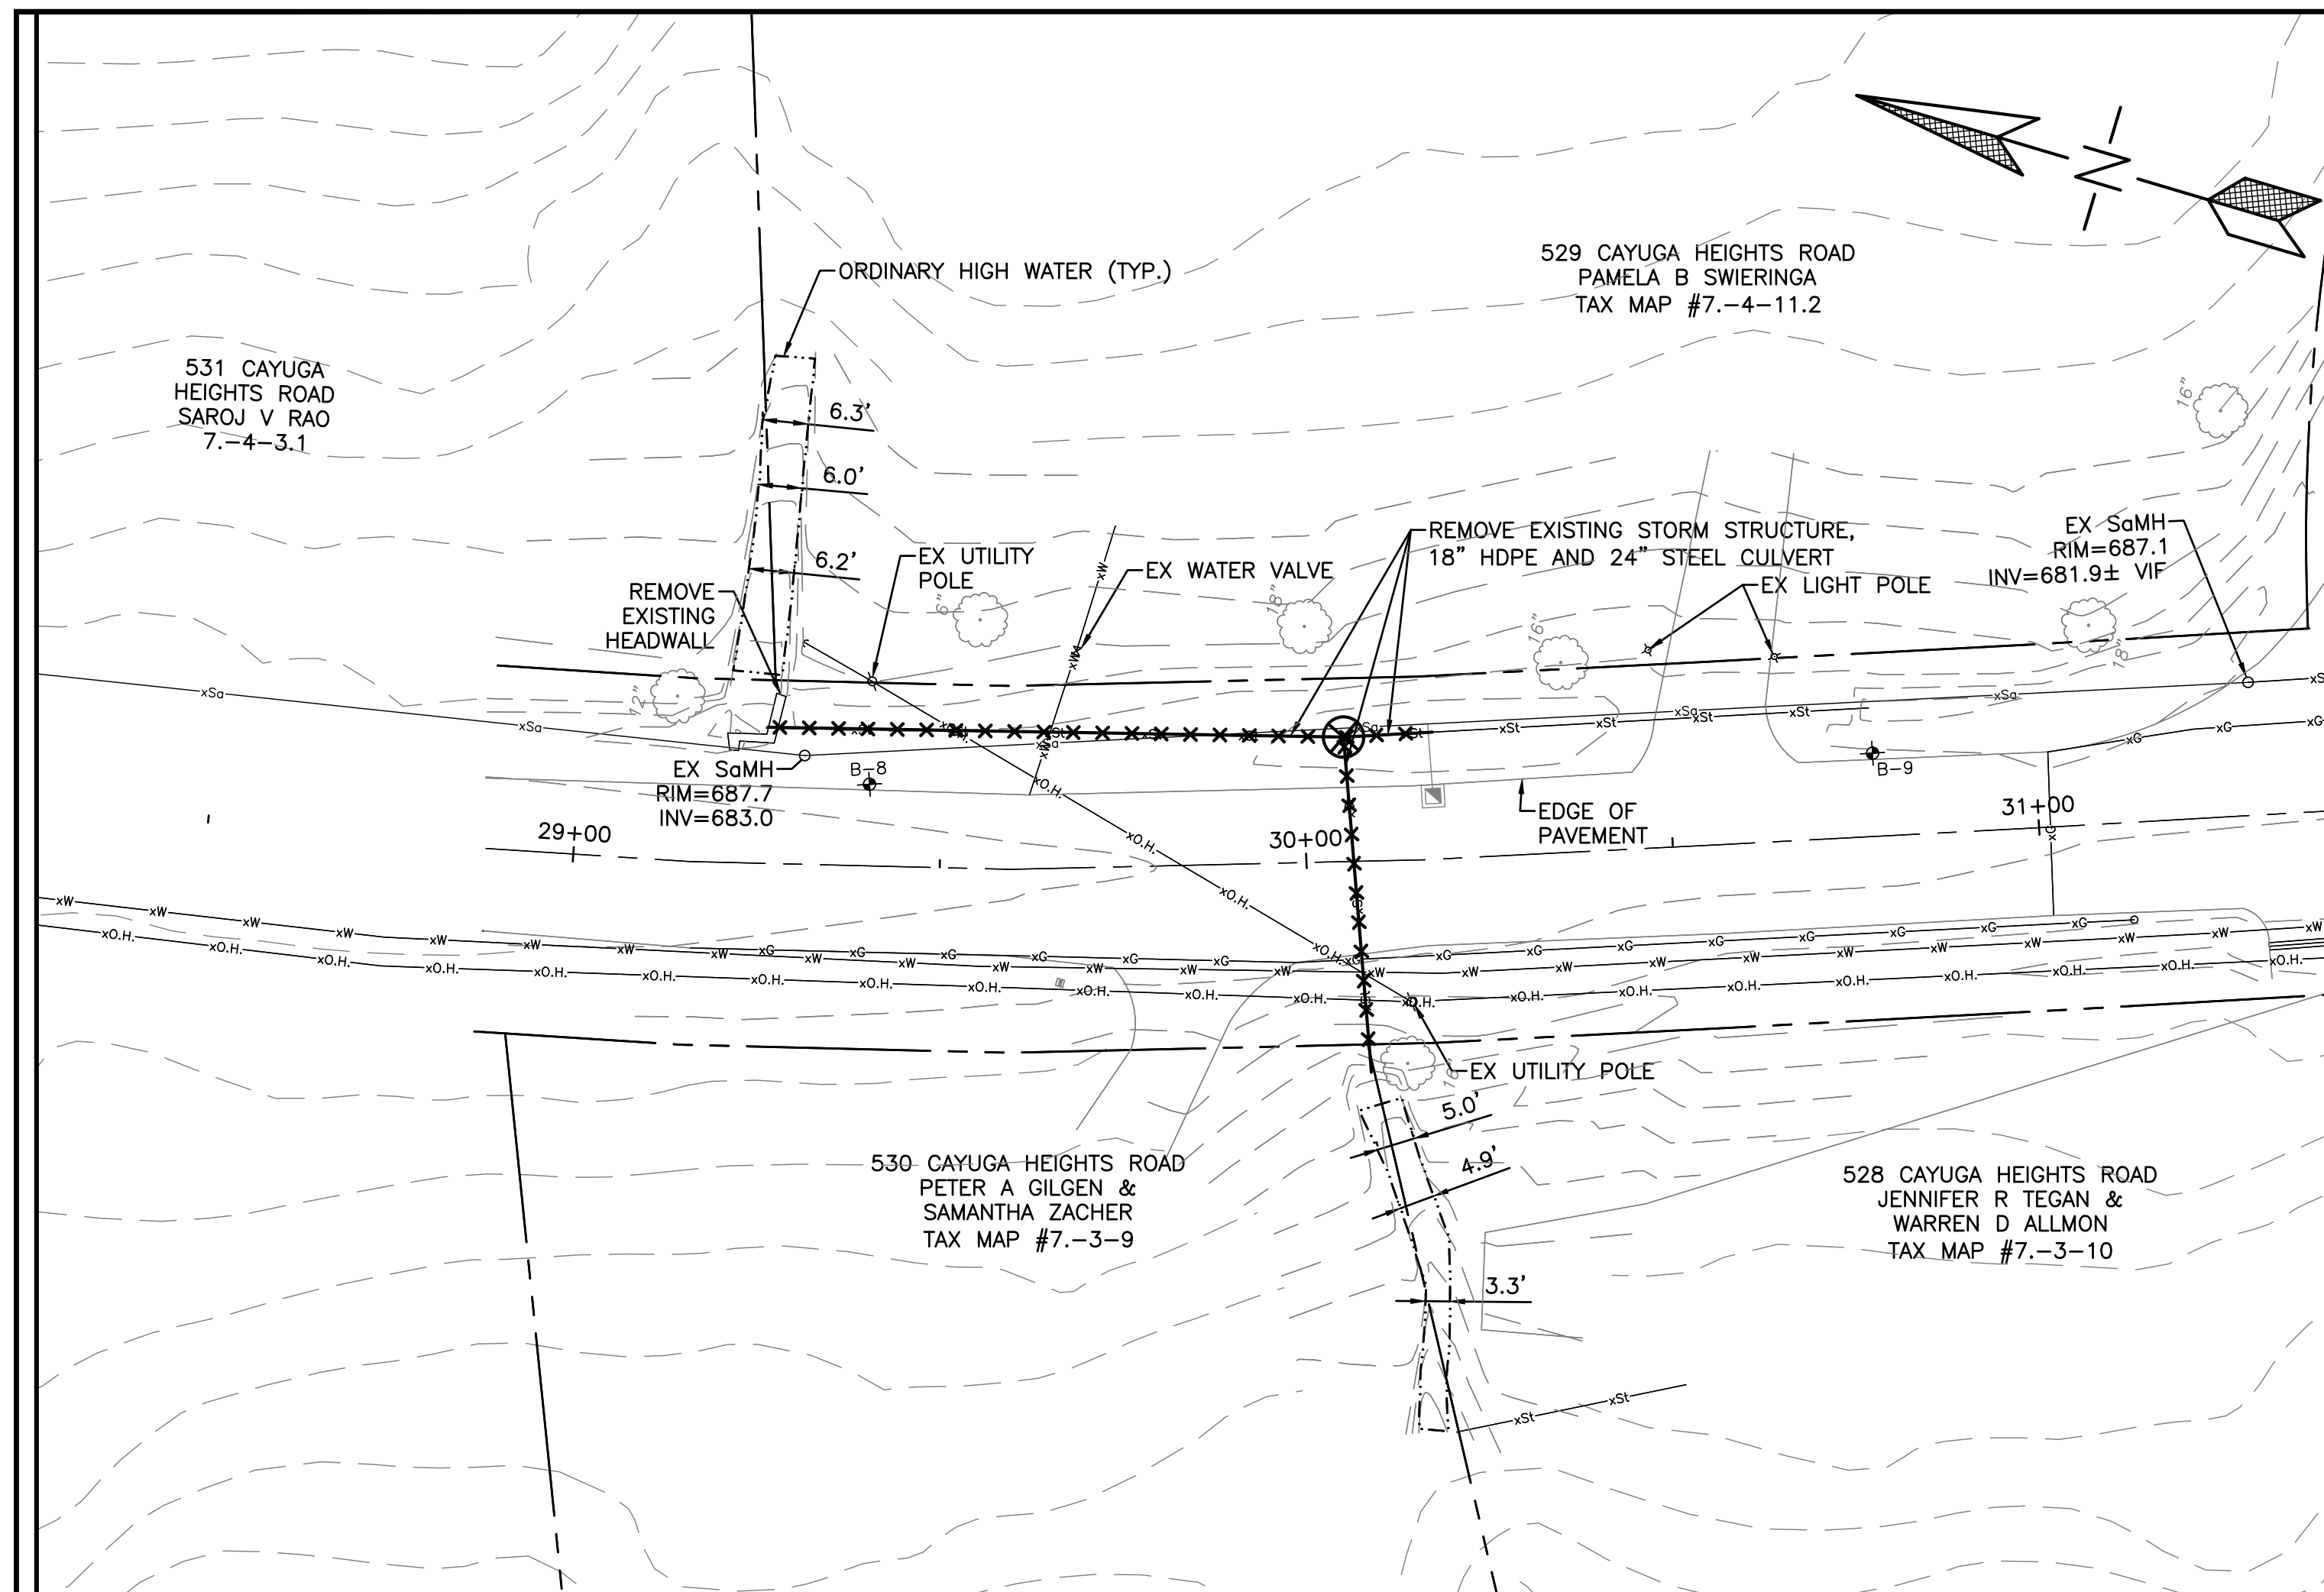

1 EXISTING CONDITION - CULVERT 7
 SCALE 1"=20'

2 LAYOUT PLAN - CULVERT 7
 SCALE 1"=20'

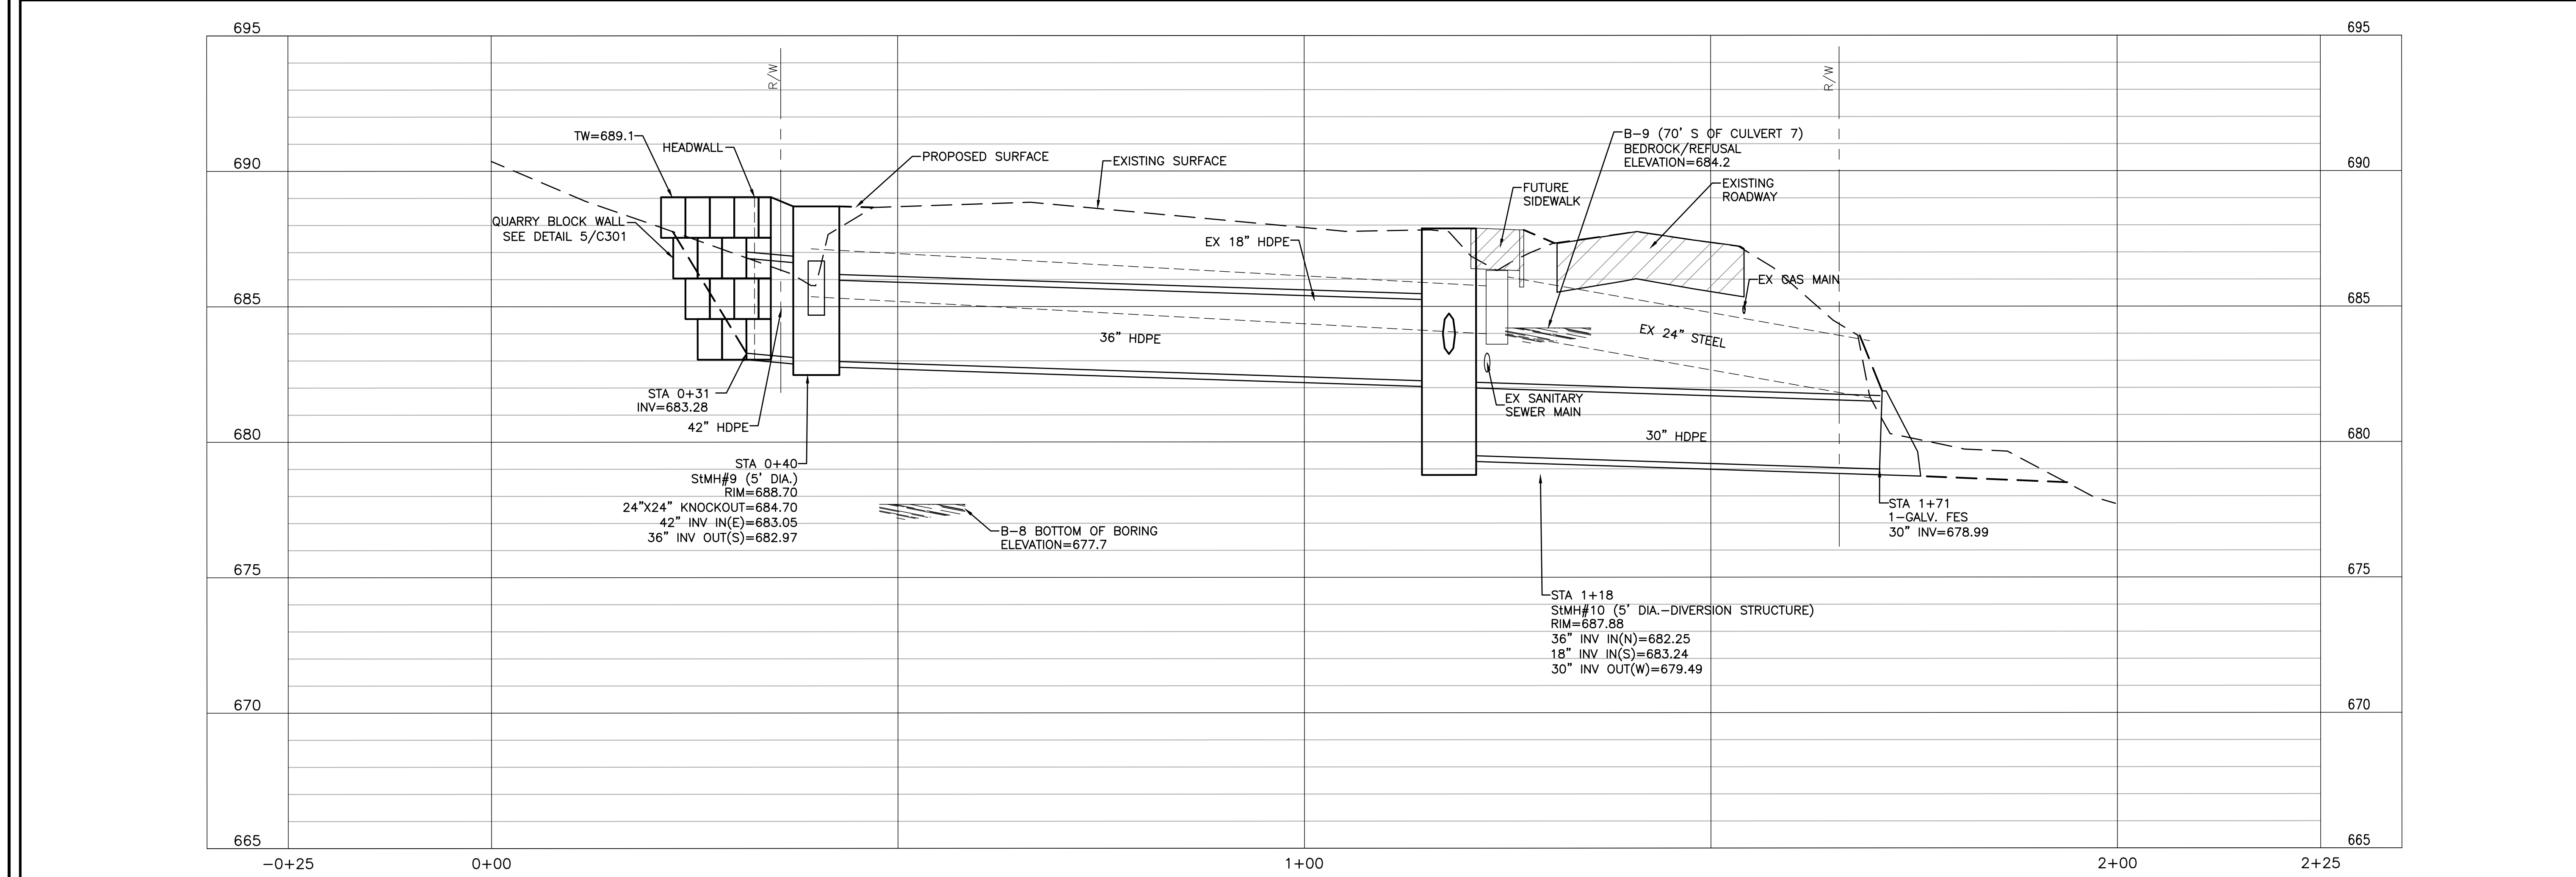

3 PROFILE - CULVERT 7
 SCALE H:1"=10' V:1"=3'

ISSUE	DATE	REVISION	BY

SEAL

SHEET TITLE
STORM PLAN & PROFILE

DATE: 10/20/2021 JOB No. E18-66
 SCALE: AS SHOWN
 DRAWN BY: SAS SHEET C205
 CHECKED: DAH



WARNING: ALTERATIONS TO THIS MAP NOT CONFORMING TO SECTION 7209, SUBDIVISION 2, NEW YORK STATE EDUCATION LAW, ARE PROHIBITED BY LAW. ALL CERTIFICATIONS HEREON ARE VALID FOR THIS MAP AND COPIES THEREOF ONLY IF SAID MAP OR COPIES BEAR THE SEAL OF THE LICENSED PROFESSIONAL ENGINEER WHOSE SIGNATURE APPEARS HEREON.



T.G. MILLER, P.C.
 ENGINEERS AND SURVEYORS
 605 WEST STATE STREET, SUITE A
 ITHACA, NEW YORK 14850
 WWW.TGMILLERPC.COM
 607-272-6477


**VILLAGE OF CAYUGA HEIGHTS
 CAYUGA HEIGHTS ROAD CULVERT RIGHT-SIZING**

VILLAGE OF CAYUGA HEIGHTS, TOMPKINS COUNTY, NEW YORK

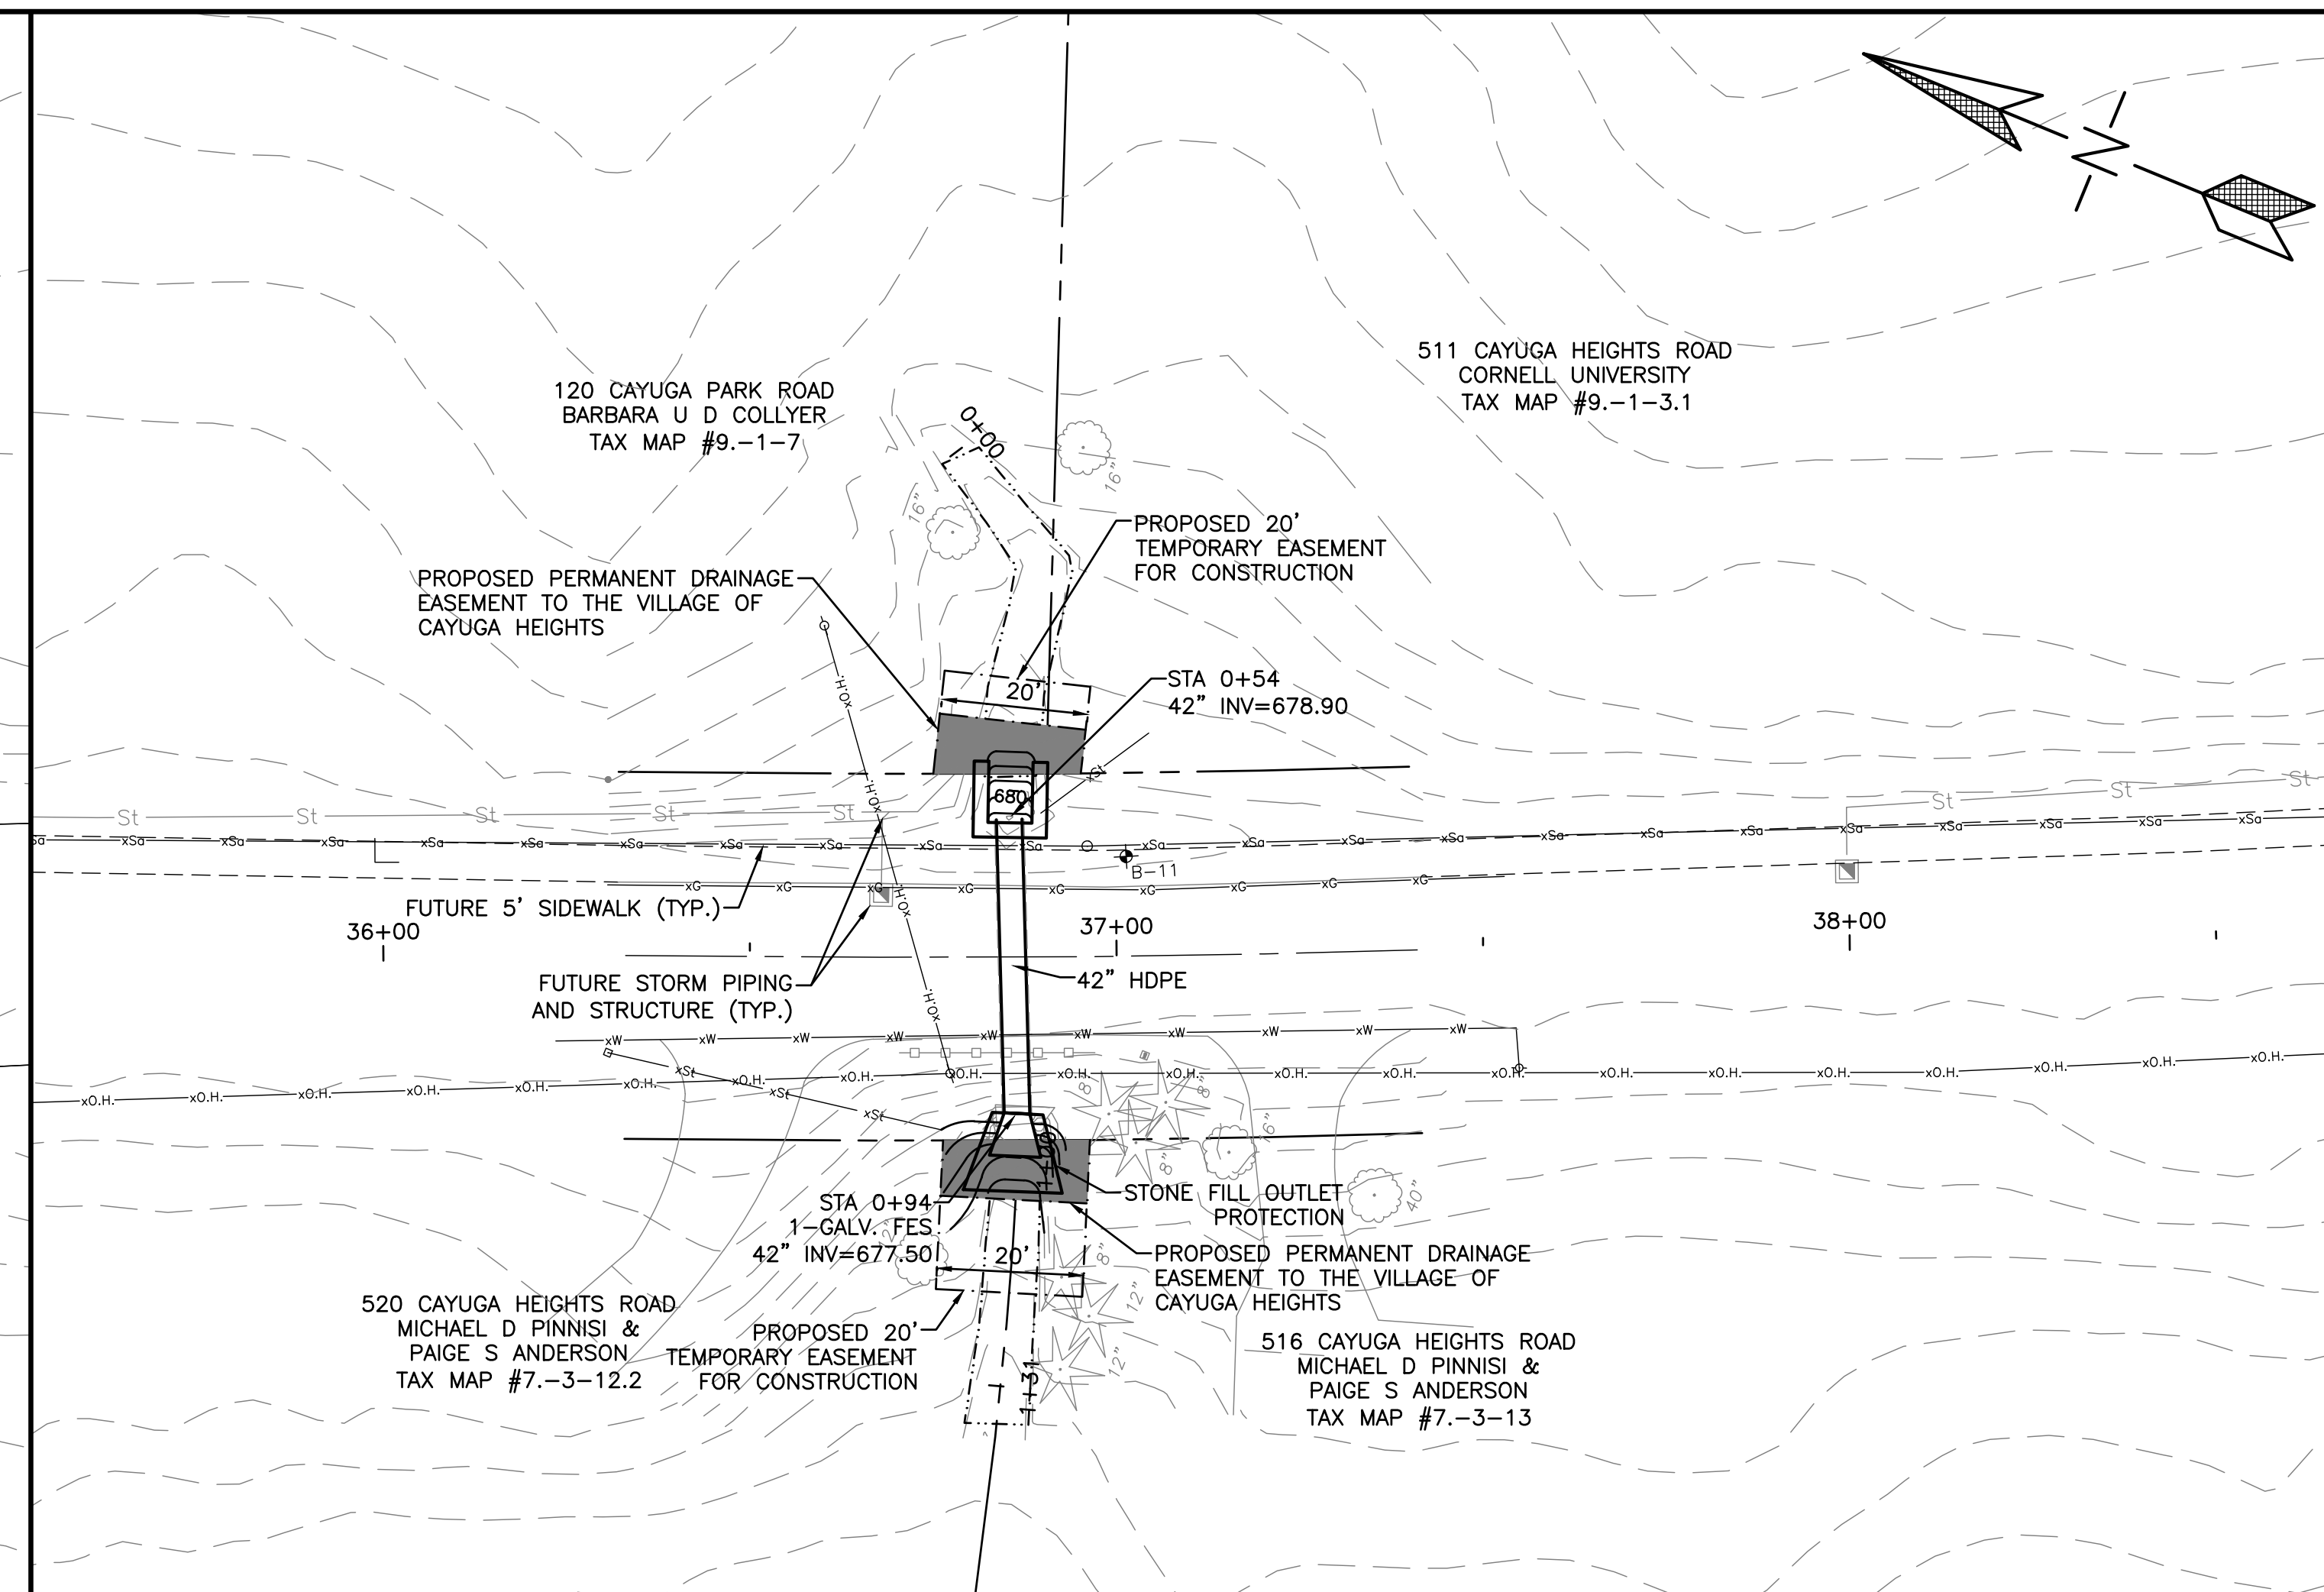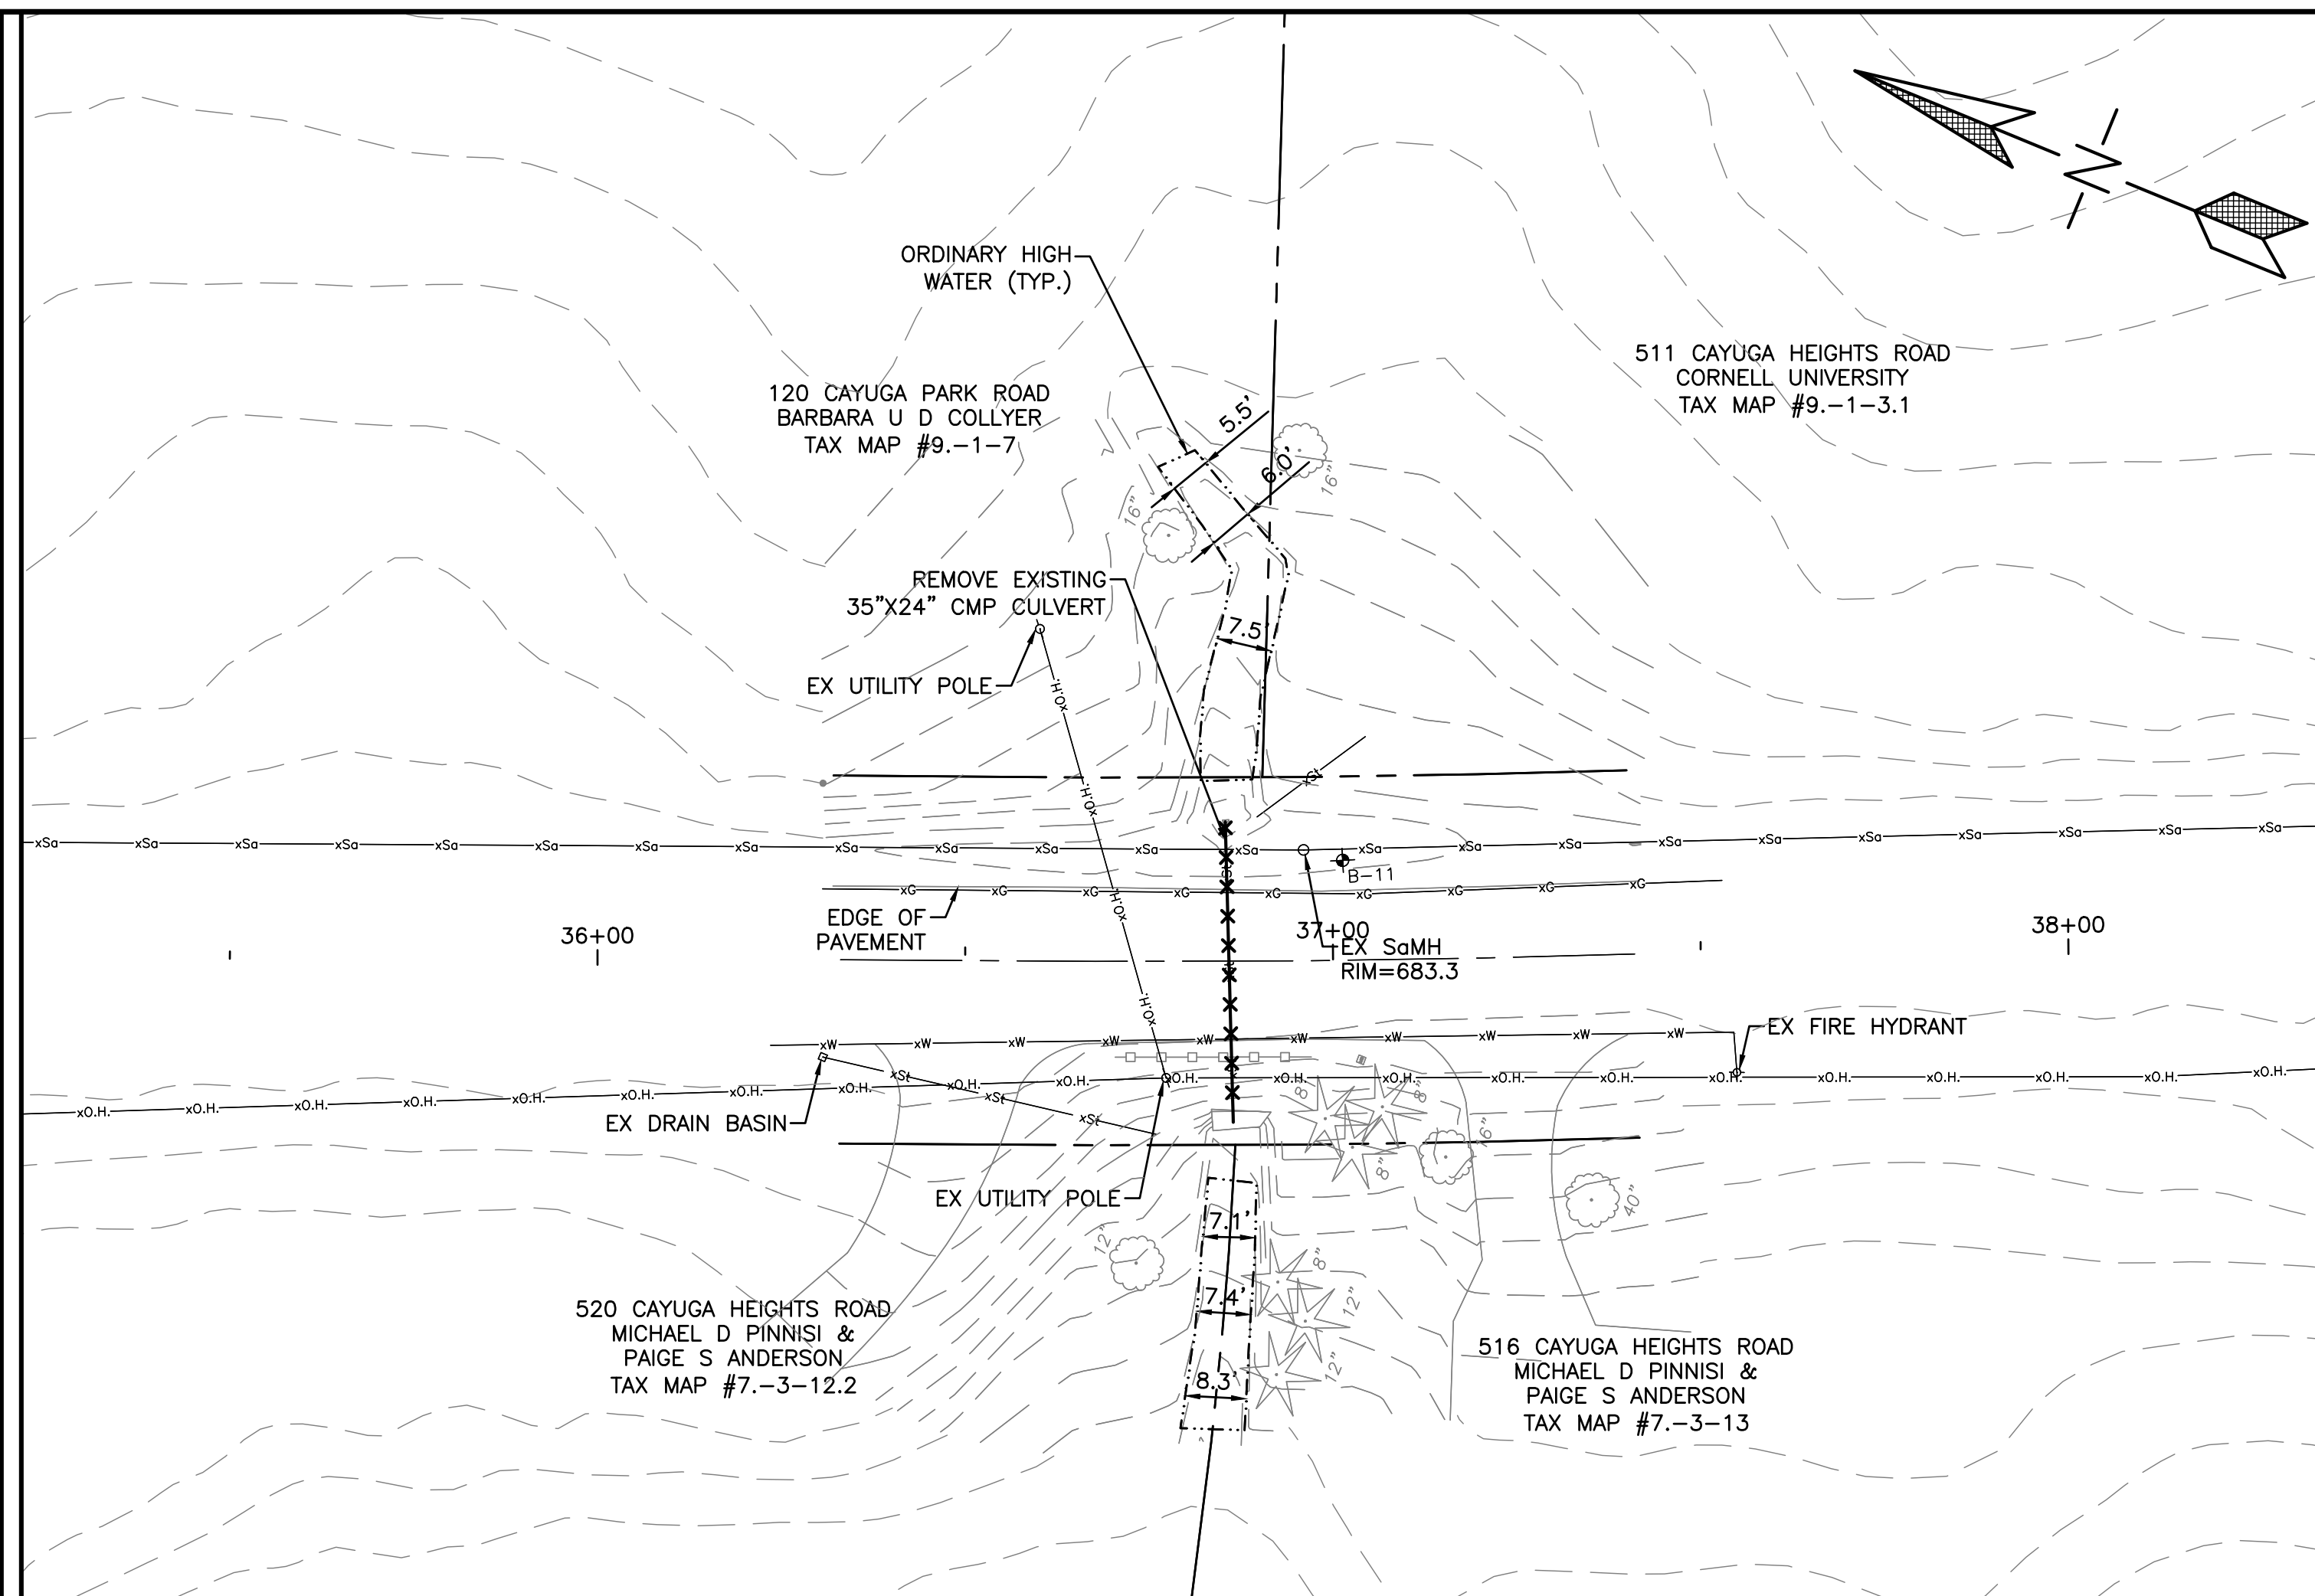

1 EXISTING CONDITION - CULVERT 9
 SCALE 1"=20'

2 LAYOUT PLAN - CULVERT 9
 SCALE 1"=20'

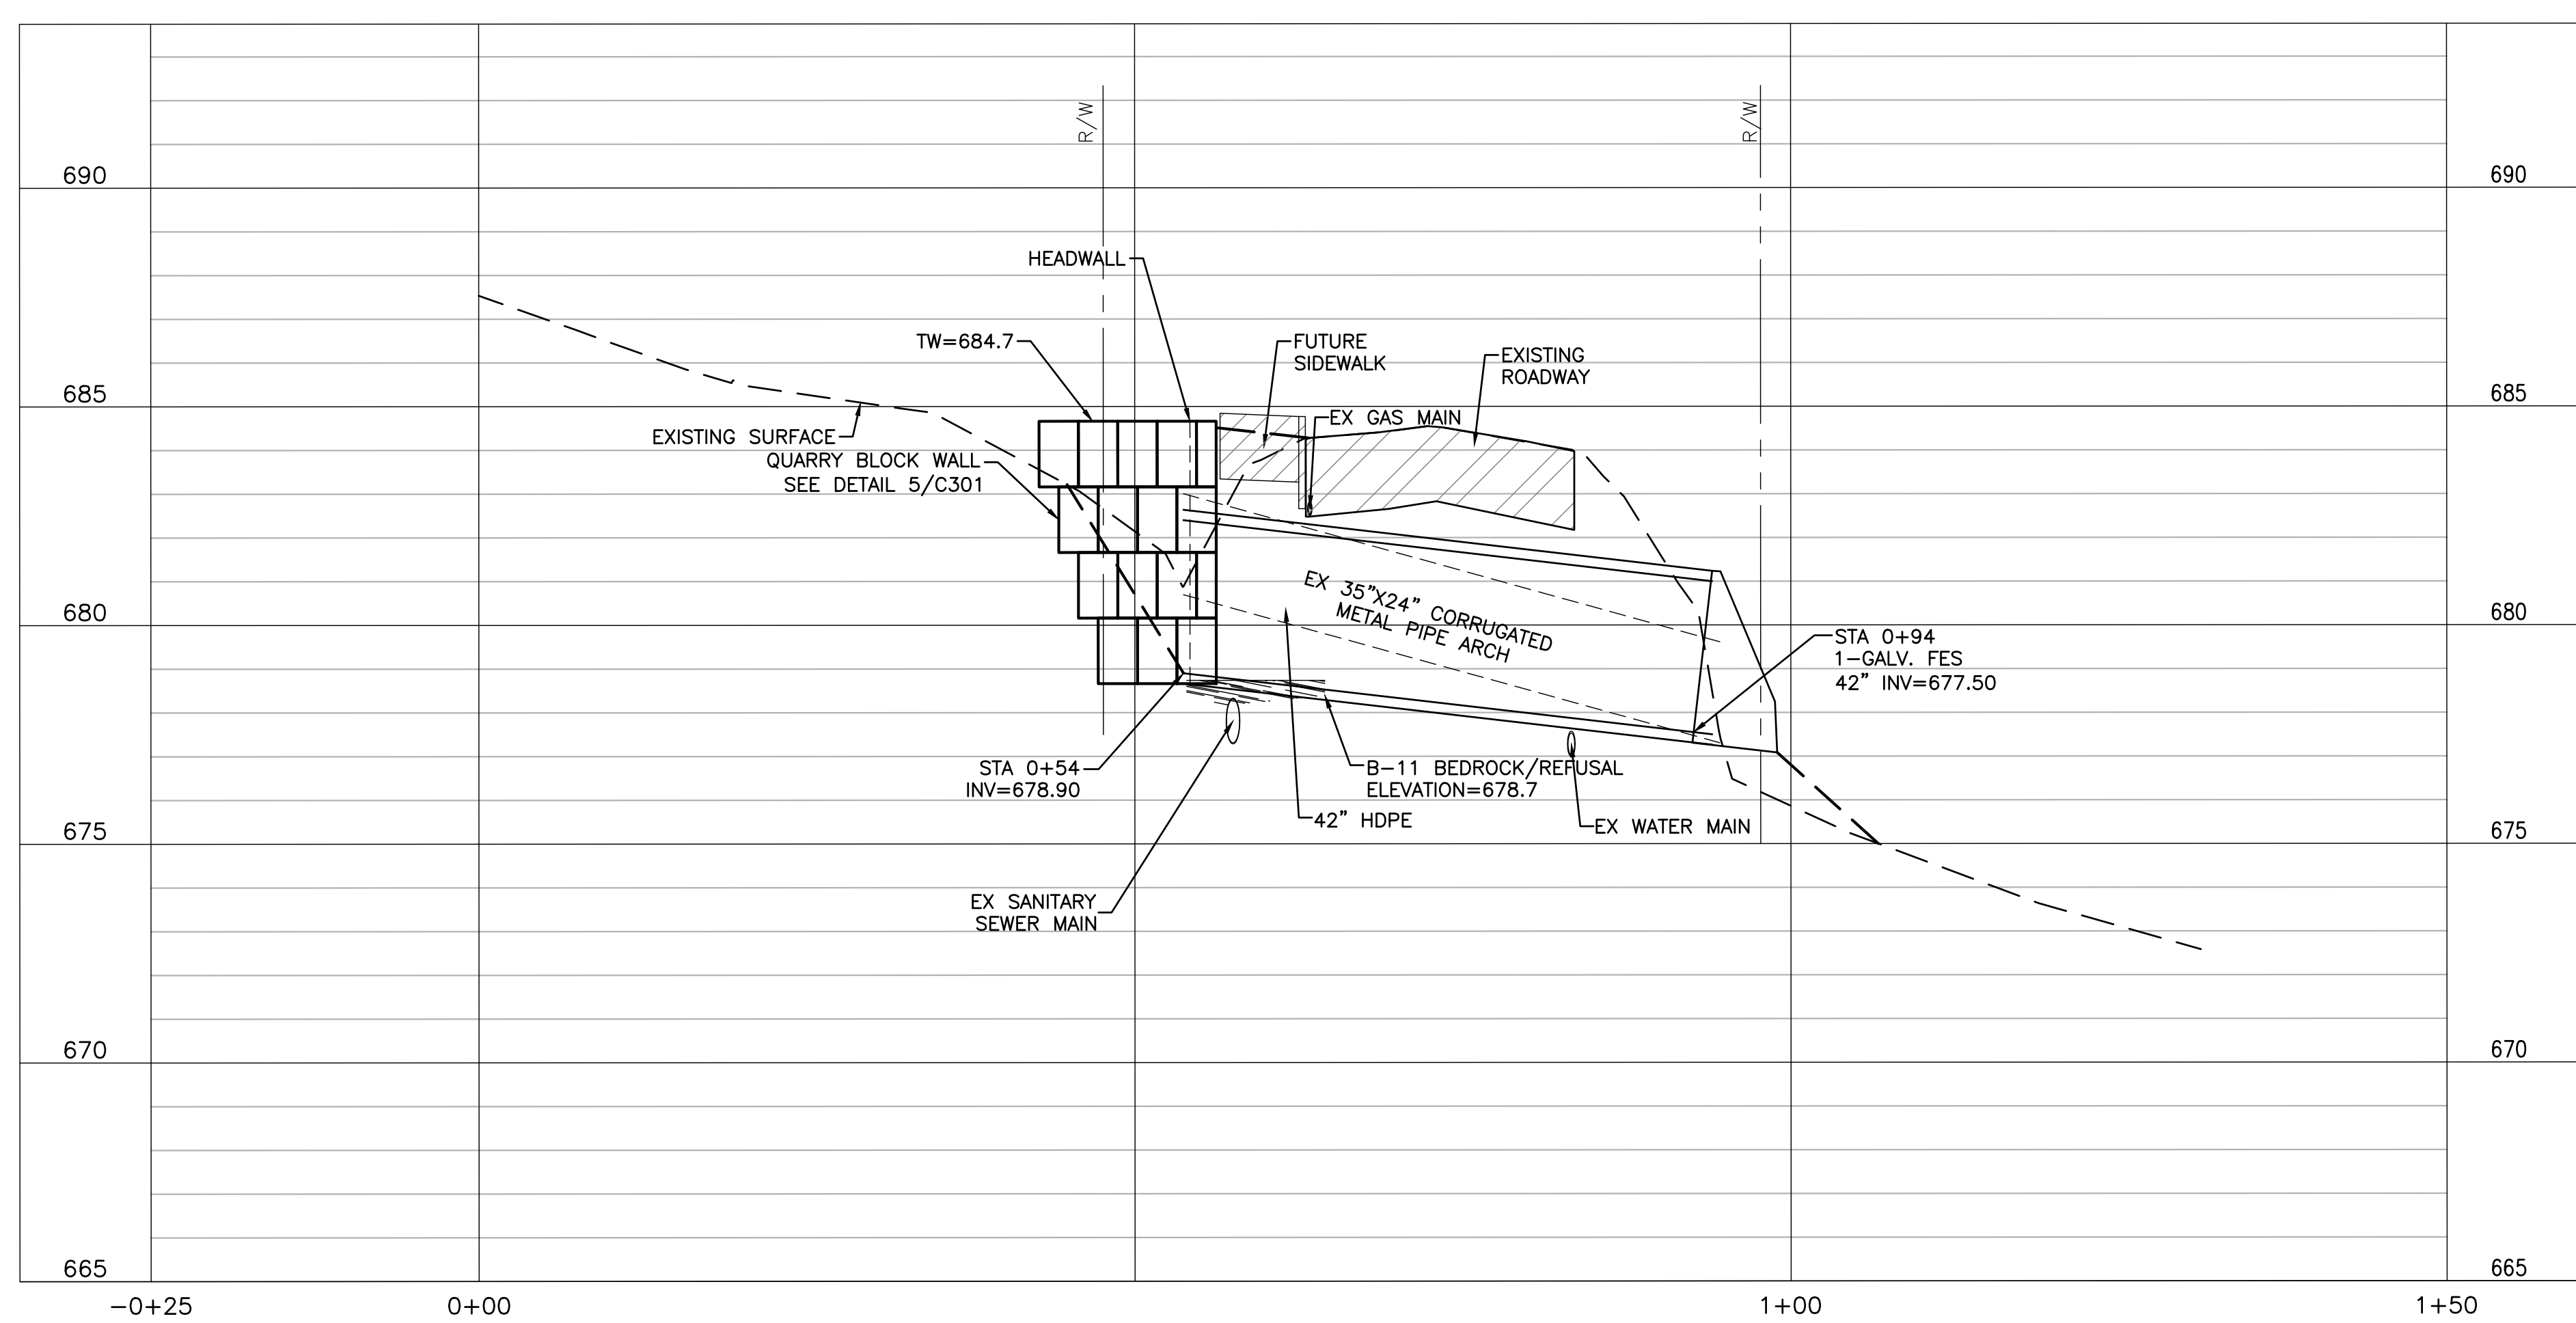

3 PROFILE - CULVERT 9
 SCALE H:1"=10' V:1"=3'

ISSUE	DATE	REVISION	BY

SEAL


SHEET TITLE
 STORM PLAN
 & PROFILE

DATE: 10/20/2021
 SCALE: AS SHOWN
 DRAWN BY: SAS
 CHECKED: DAH

JOB No.
 E18-66


SHEET
C207

WARNING: ALTERATIONS TO THIS MAP NOT CONFORMING TO SECTION 7209, SUBDIVISION 2, NEW YORK STATE EDUCATION LAW, ARE PROHIBITED BY LAW. ALL CERTIFICATIONS HEREON ARE VALID FOR THIS MAP AND COPIES THEREOF ONLY IF SAID MAP OR COPIES BEAR THE SEAL OF THE LICENSED PROFESSIONAL ENGINEER WHOSE SIGNATURE APPEARS HEREON.

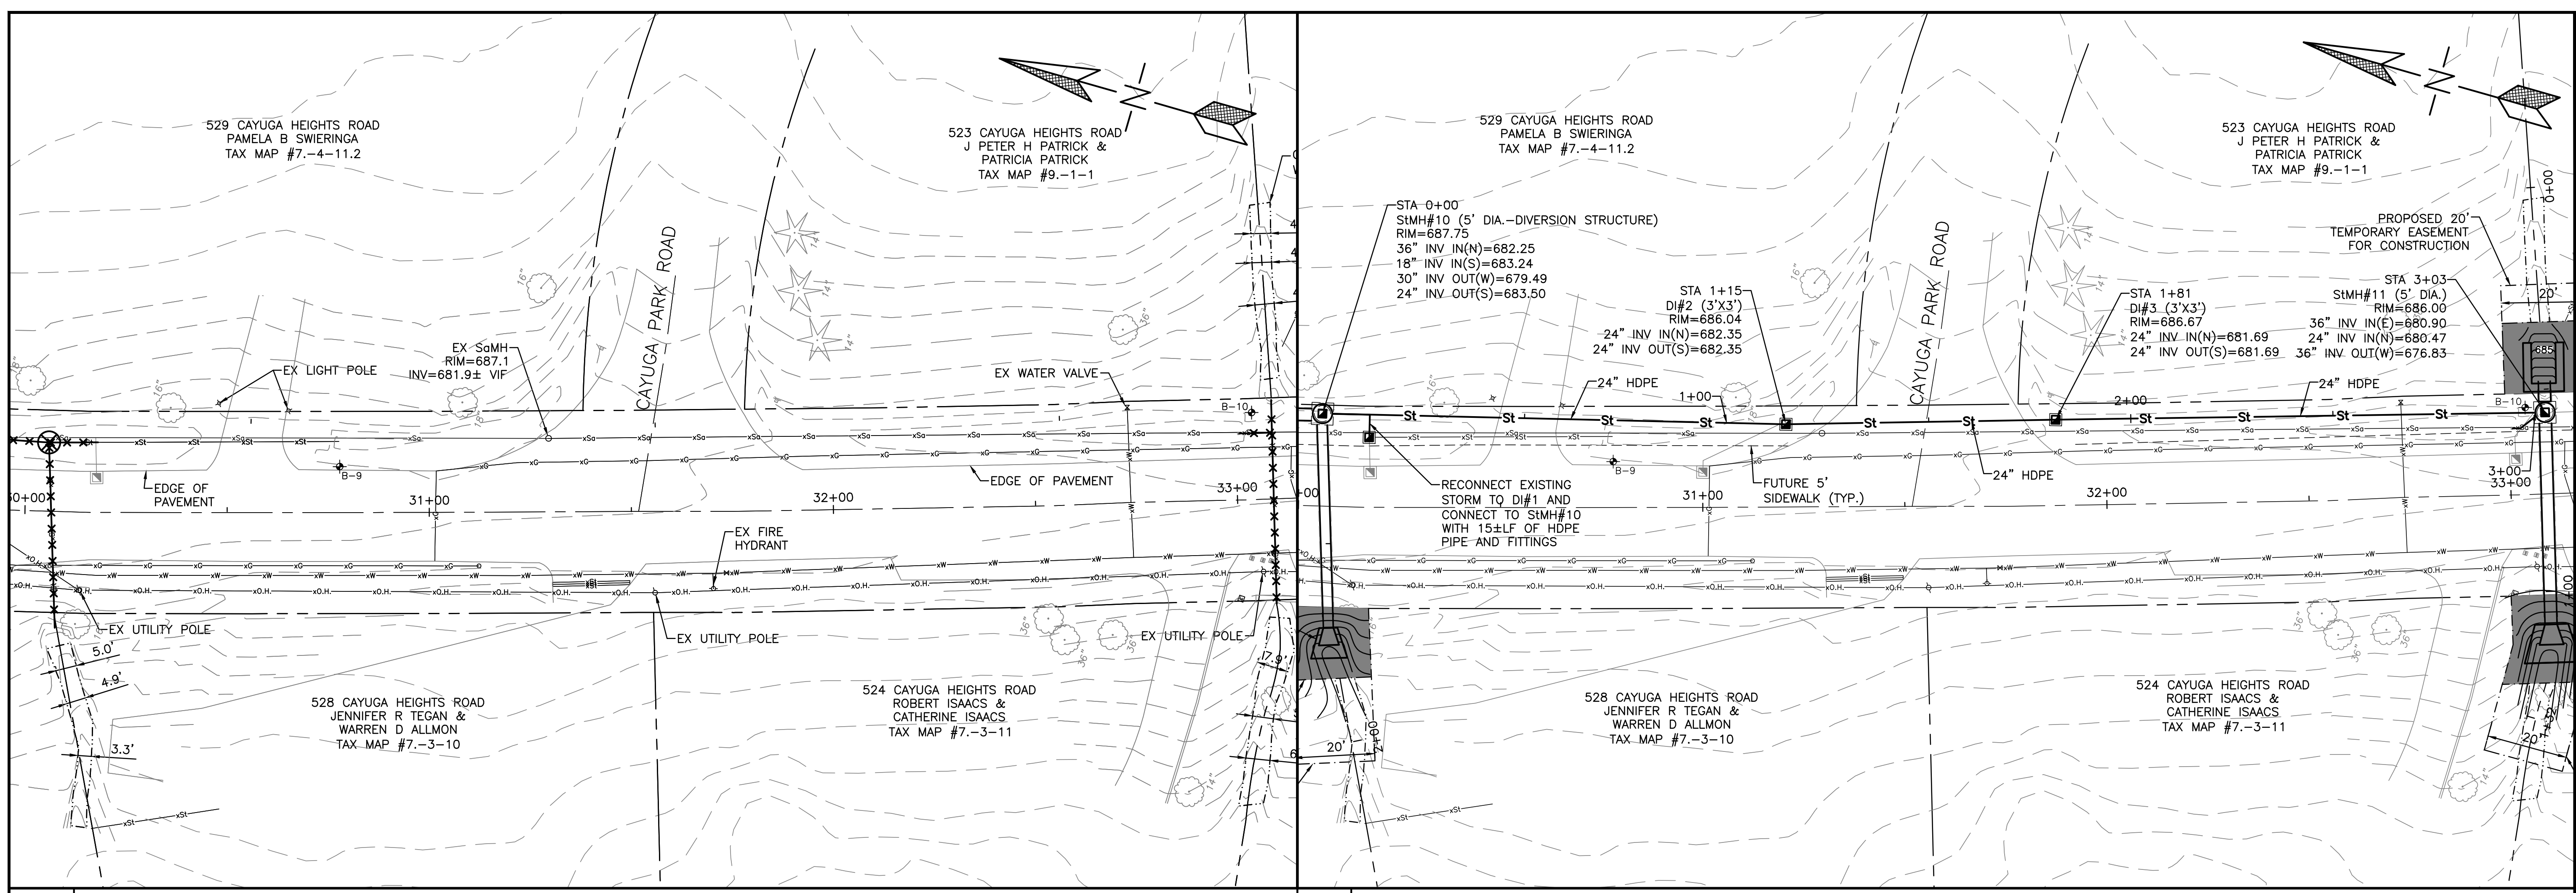

1 EXISTING CONDITION - DIVERSION 7A
 SCALE 1"=20'

2 LAYOUT PLAN - DIVERSION 7A
 SCALE 1"=20'

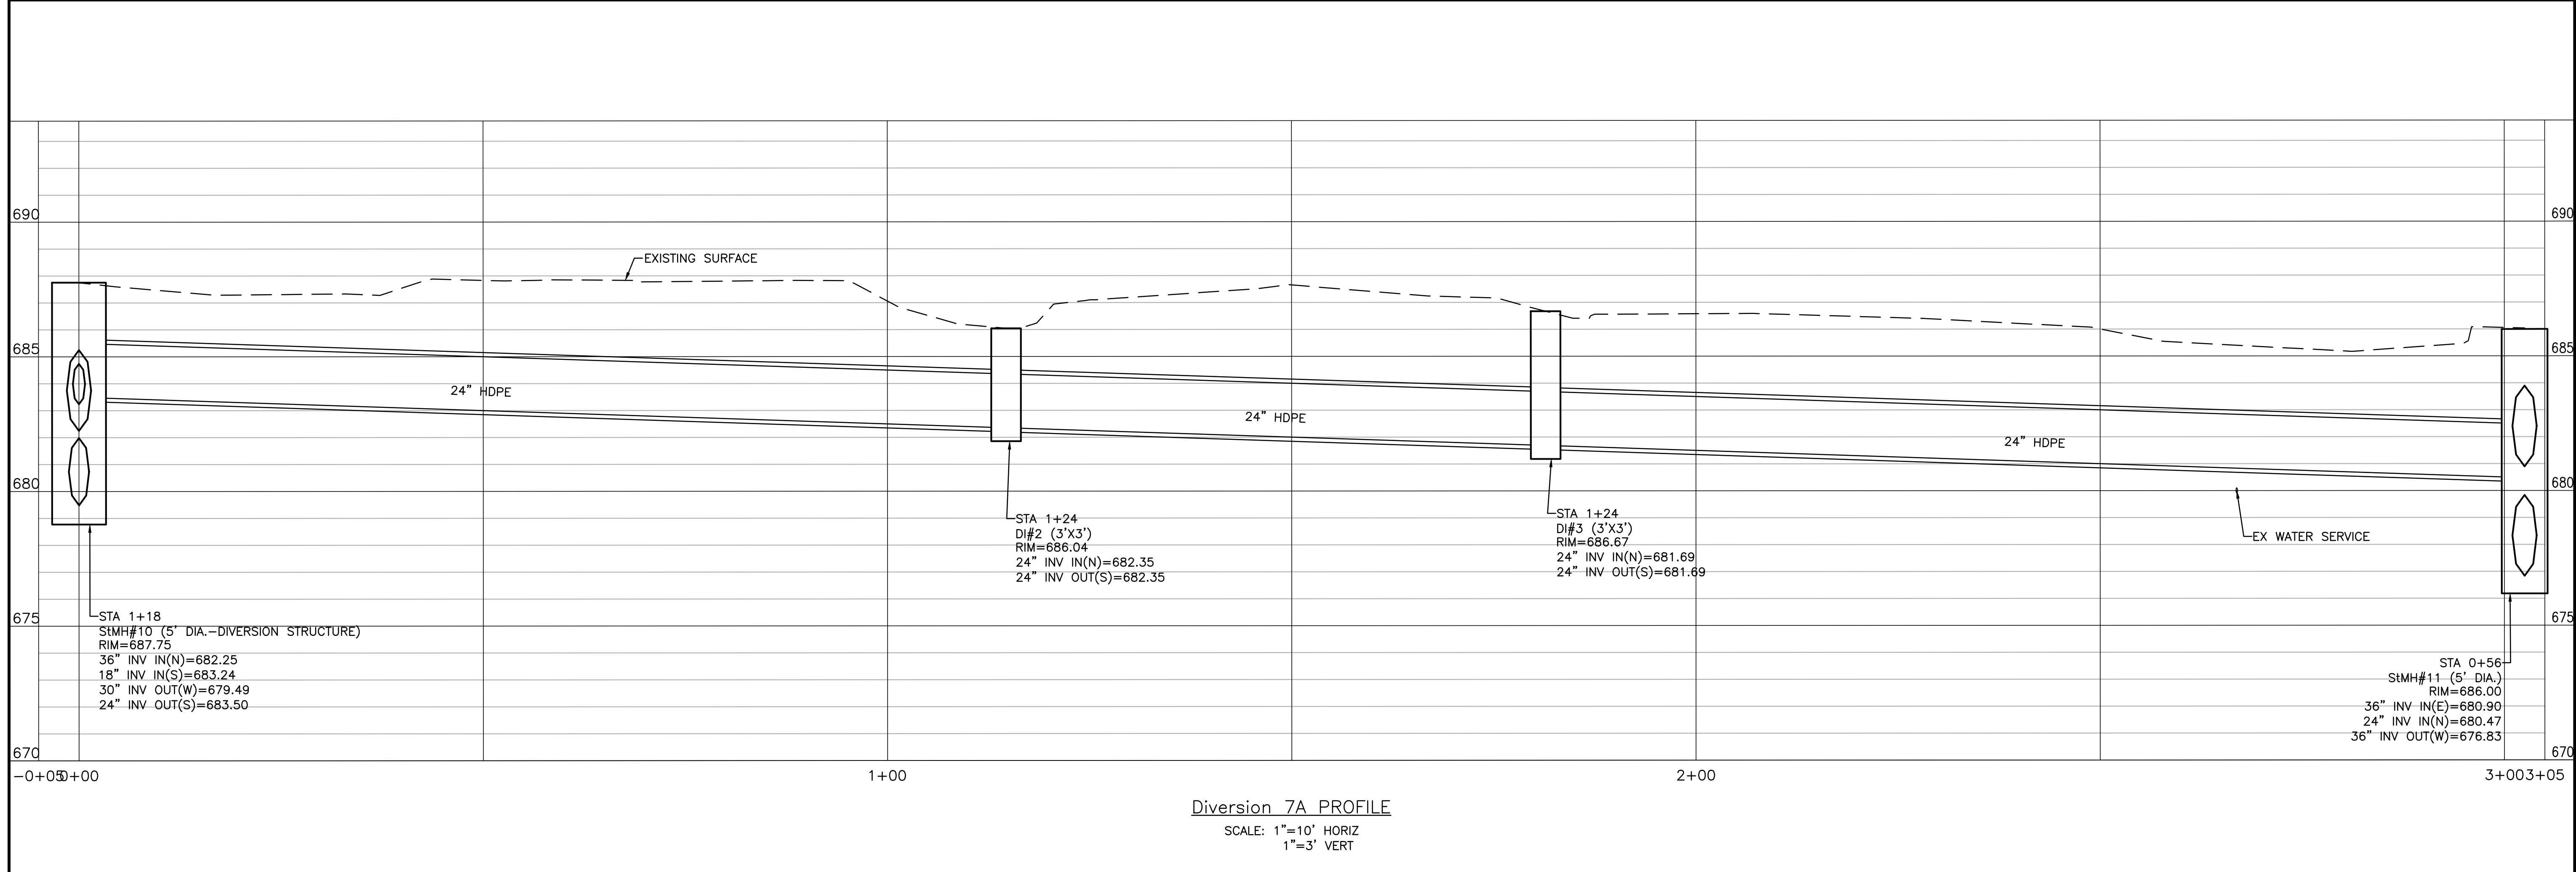

Diversion 7A PROFILE
 SCALE: 1"=10' HORIZ
 1"=3' VERT

3 PROFILE - DIVERSION 7A
 SCALE H: 1"=10' V: 1"=3'

VILLAGE OF CAYUGA HEIGHTS
CAYUGA HEIGHTS ROAD CULVERT RIGHT-SIZING
 VILLAGE OF CAYUGA HEIGHTS, TOMPKINS COUNTY, NEW YORK

REVISION	DATE	ISSUE

SHEET TITLE
STORM PLAN & PROFILE

DATE: 10/20/2021
 SCALE: AS SHOWN
 DRAWN BY: SAS
 CHECKED: DAH

JOB No. E18-66
 SHEET C210

WARNING: ALTERATIONS TO THIS MAP NOT CONFORMING TO SECTION 7209, SUBDIVISION 2, NEW YORK STATE EDUCATION LAW, ARE PROHIBITED BY LAW. ALL CERTIFICATIONS HEREON ARE VALID FOR THIS MAP AND COPIES THEREOF ONLY IF SIGNED OR COPIES BEAR THE SEAL OF THE LICENSED PROFESSIONAL ENGINEER WHOSE SIGNATURE APPEARS HEREON.

