



10/27/2021 4:59:55 PM

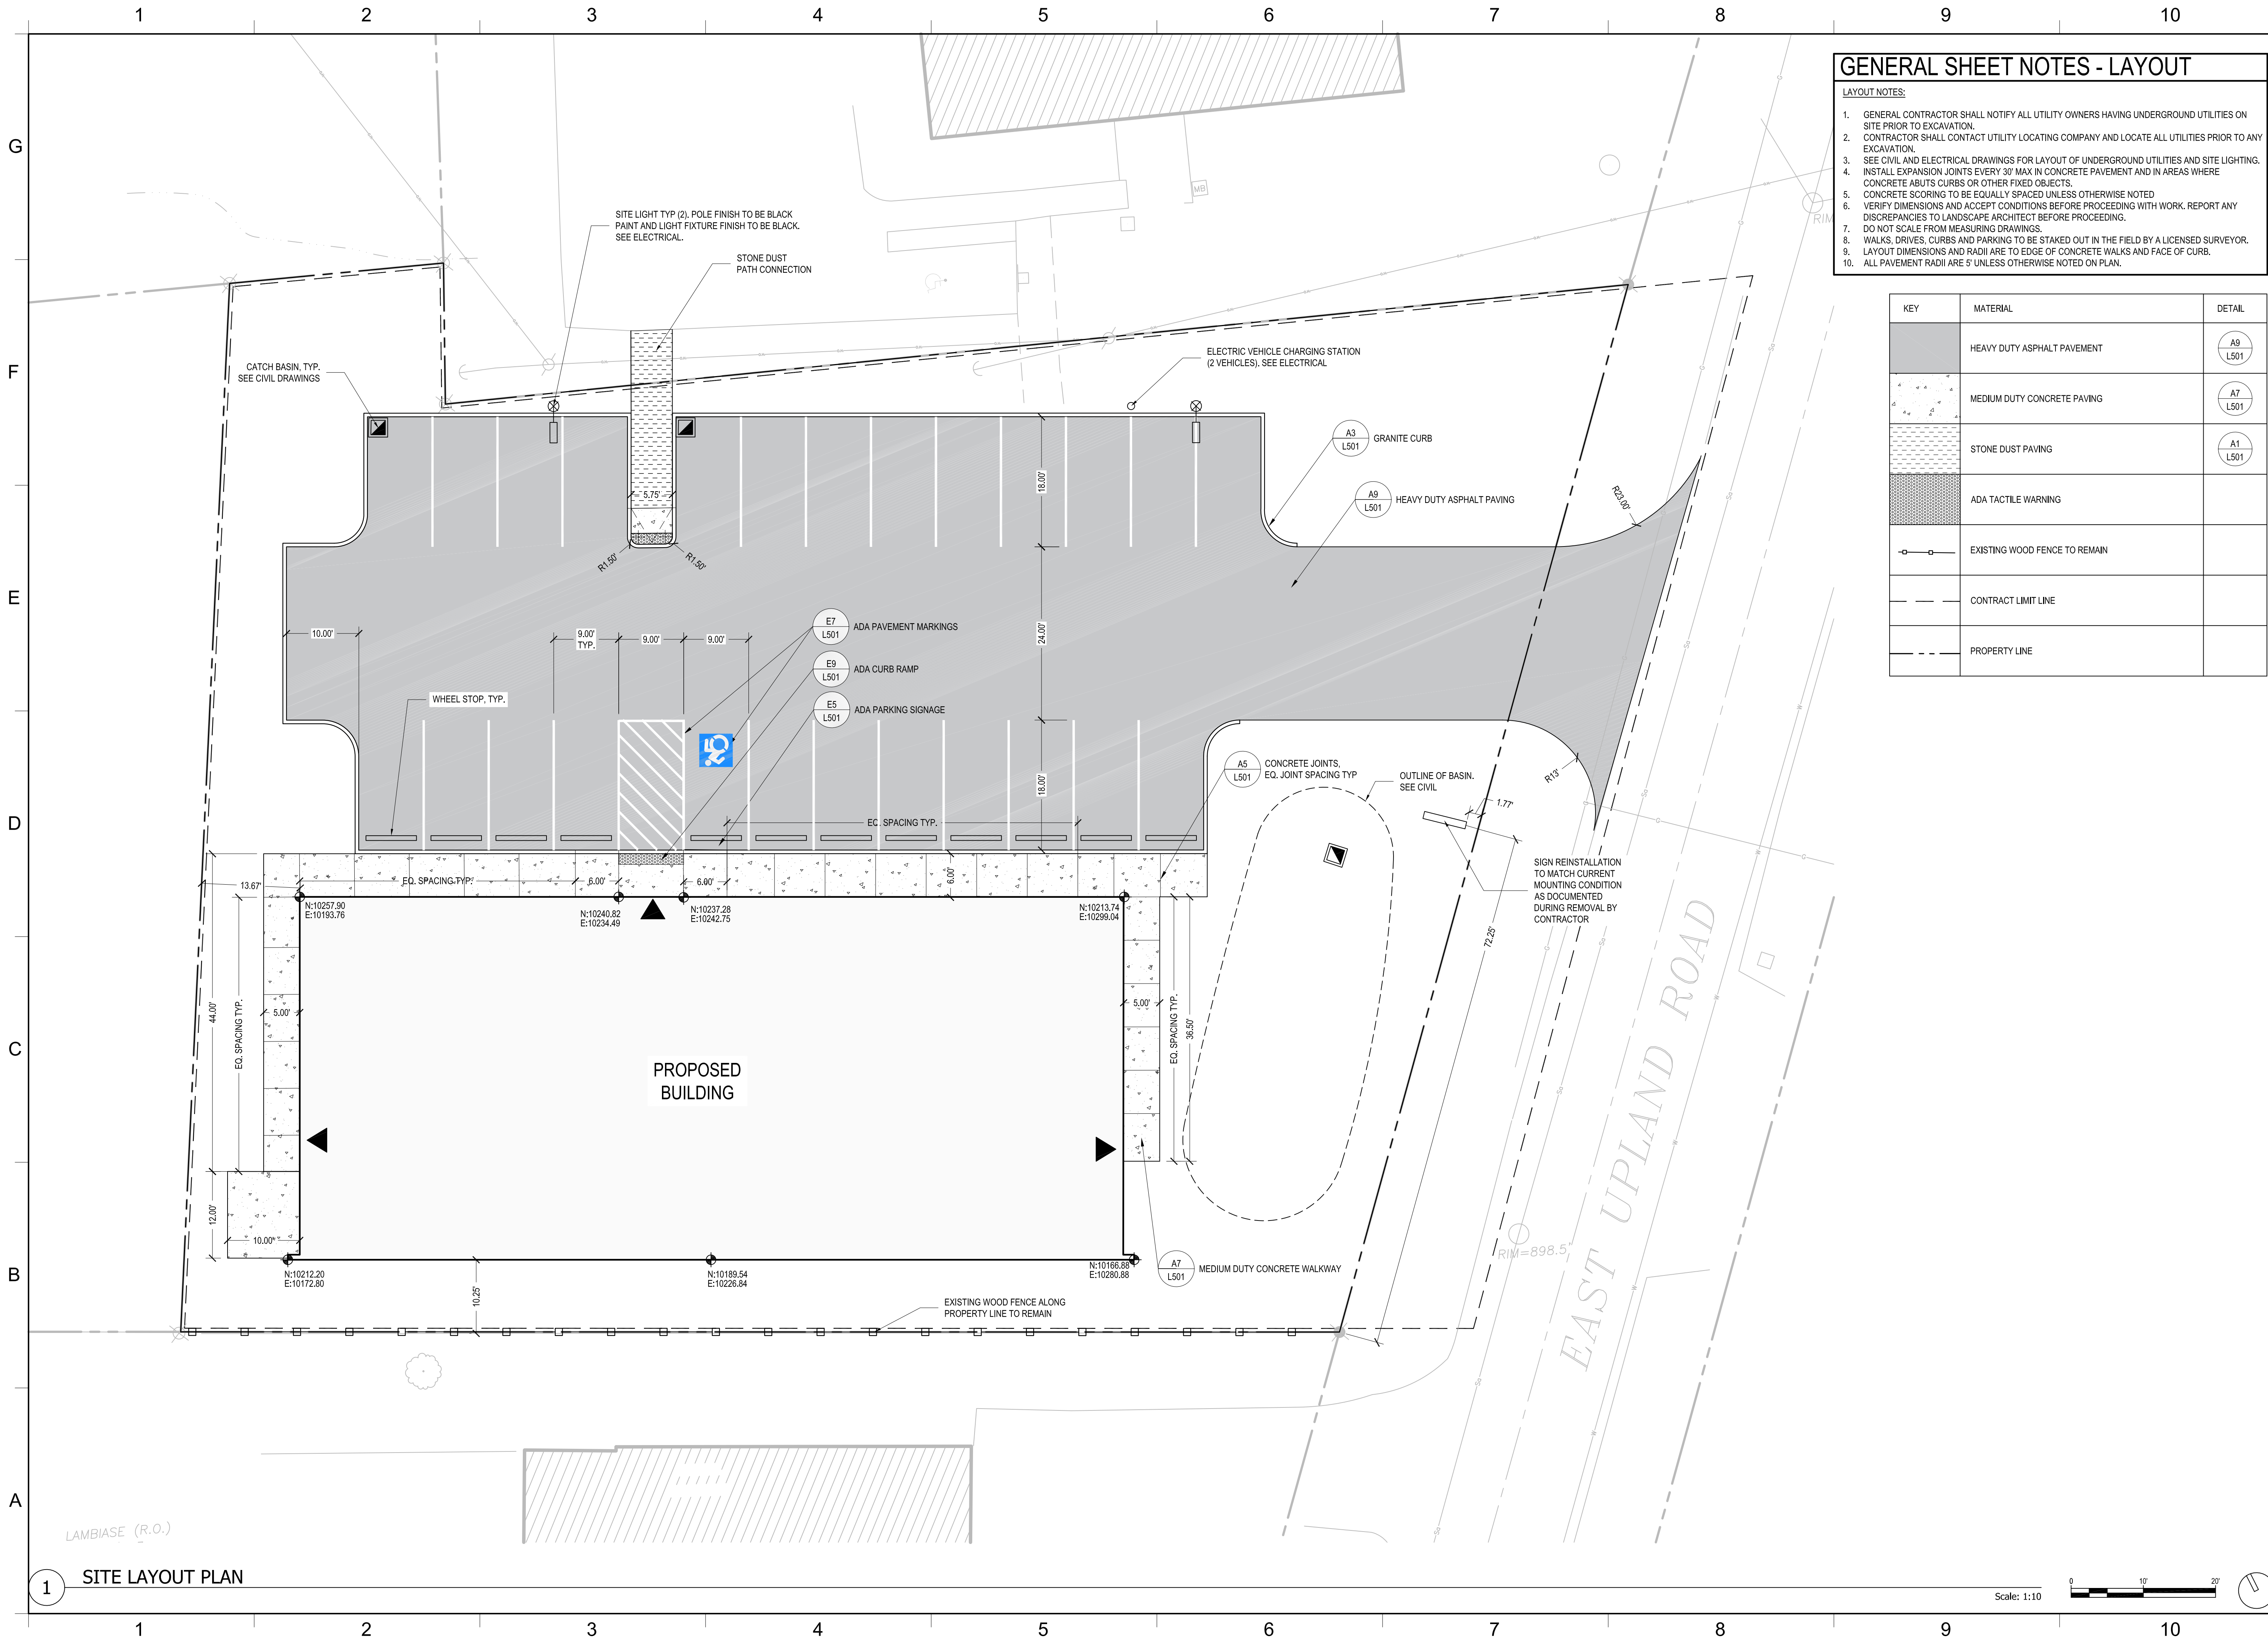

GENERAL SHEET NOTES - LAYOUT

- LAYOUT NOTES:**
1. GENERAL CONTRACTOR SHALL NOTIFY ALL UTILITY OWNERS HAVING UNDERGROUND UTILITIES ON SITE PRIOR TO EXCAVATION.
 2. CONTRACTOR SHALL CONTACT UTILITY LOCATING COMPANY AND LOCATE ALL UTILITIES PRIOR TO ANY EXCAVATION.
 3. SEE CIVIL AND ELECTRICAL DRAWINGS FOR LAYOUT OF UNDERGROUND UTILITIES AND SITE LIGHTING.
 4. INSTALL EXPANSION JOINTS EVERY 30' MAX IN CONCRETE PAVEMENT AND IN AREAS WHERE CONCRETE ABUTS CURBS OR OTHER FIXED OBJECTS.
 5. CONCRETE SCORING TO BE EQUALLY SPACED UNLESS OTHERWISE NOTED.
 6. VERIFY DIMENSIONS AND ACCEPT CONDITIONS BEFORE PROCEEDING WITH WORK. REPORT ANY DISCREPANCIES TO LANDSCAPE ARCHITECT BEFORE PROCEEDING.
 7. DO NOT SCALE FROM MEASURING DRAWINGS.
 8. WALKS, DRIVES, CURBS AND PARKING TO BE STAKED OUT IN THE FIELD BY A LICENSED SURVEYOR.
 9. LAYOUT DIMENSIONS AND RADII ARE TO EDGE OF CONCRETE WALKS AND FACE OF CURB.
 10. ALL PAVEMENT RADII ARE 6' UNLESS OTHERWISE NOTED ON PLAN.

KEY	MATERIAL	DETAIL
	HEAVY DUTY ASPHALT PAVEMENT	A9 L501
	MEDIUM DUTY CONCRETE PAVING	A7 L501
	STONE DUST PAVING	A1 L501
	ADA TACTILE WARNING	
	EXISTING WOOD FENCE TO REMAIN	
	CONTRACT LIMIT LINE	
	PROPERTY LINE	

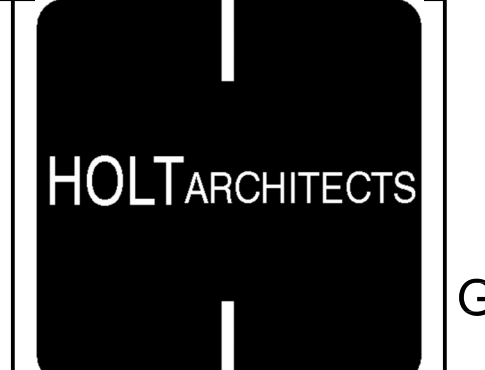

**Architecture
Planning
Interior Design**
619 W. State Street
Ithaca, New York 14850
132 E. Jefferson Street
Syracuse, New York 13202
p 607 273 7600 www.holt.com



TMA
A FISHER ASSOCIATES
LANDSCAPE ARCHITECTURE STUDIO
1001 W. SENeca ST., STE. 301 PHONE 607-277-1400
ITHACA, NY 14850 FAX 607-277-1822

REVISION SCHEDULE

NAME	DATE

408 Upland Road Office Building
408 Upland Road LLC
408 East Upland Road Ithaca New York 14850

DATE:	03/04/22
PROJECT:	20008
OTHER:	
DRAWN BY:	JVB/LEB

**SITE LAYOUT
AND MATERIALS
PLAN**

L201

1 SITE LAYOUT PLAN

